



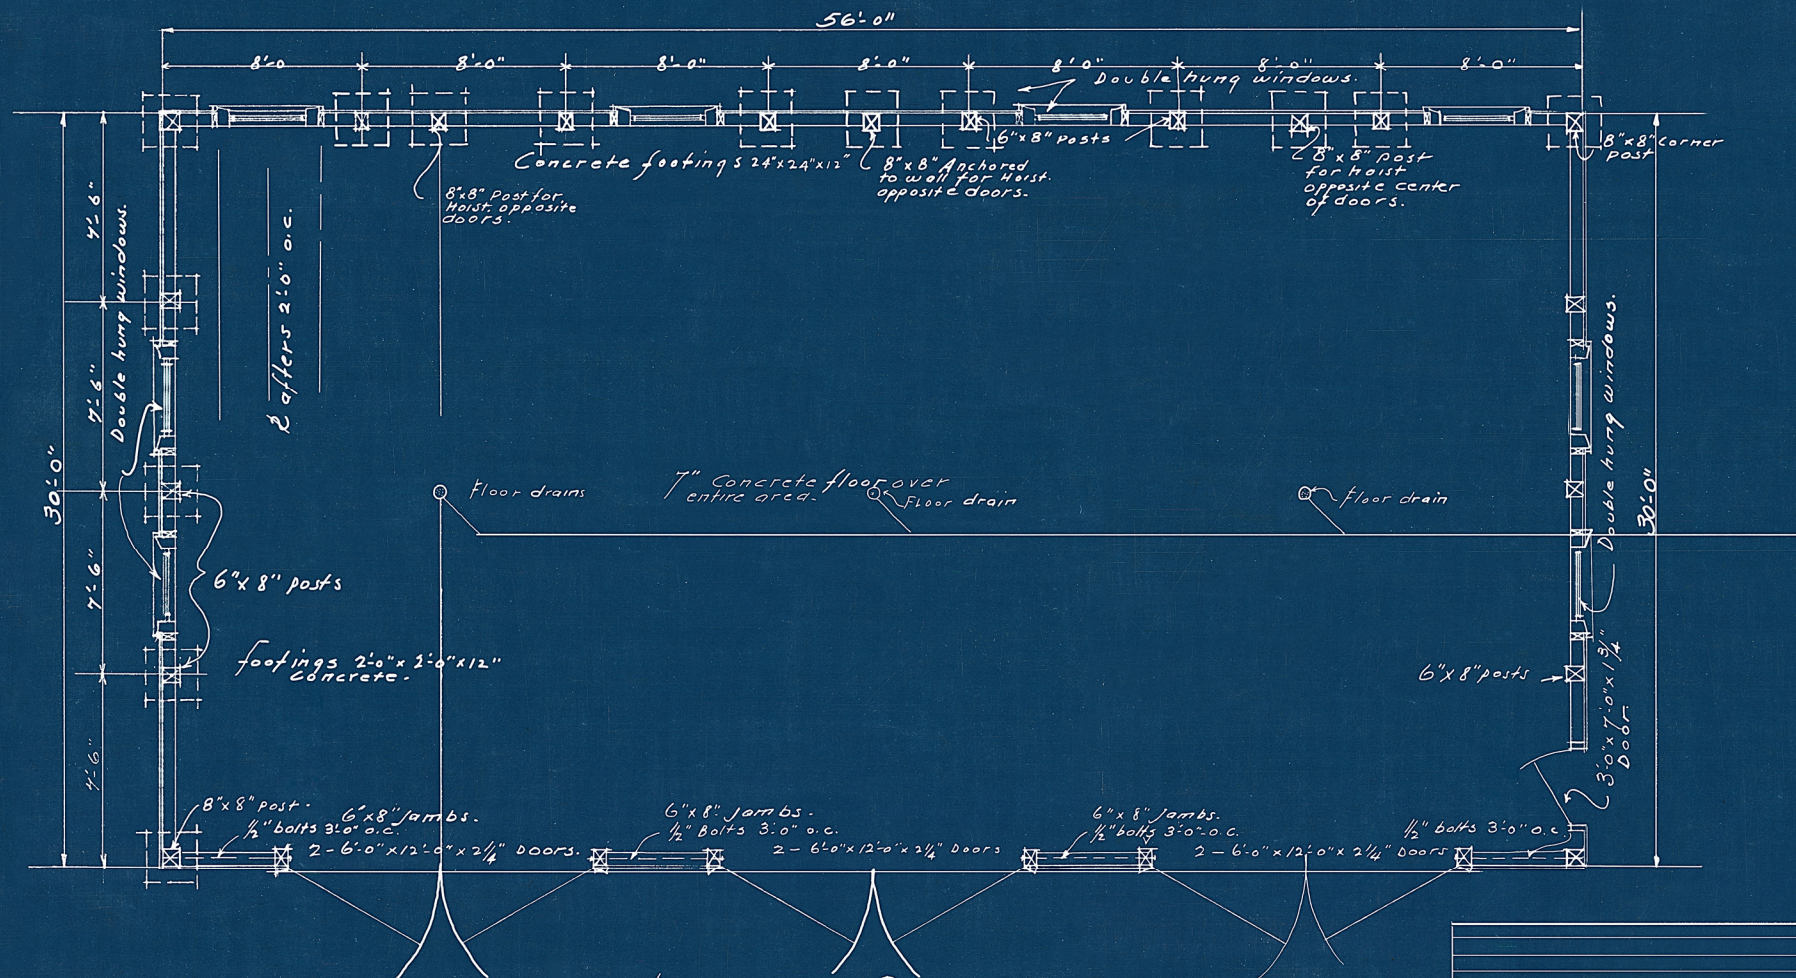

FLOOR PLAN  
SCALE 1/4" = 1'-0"

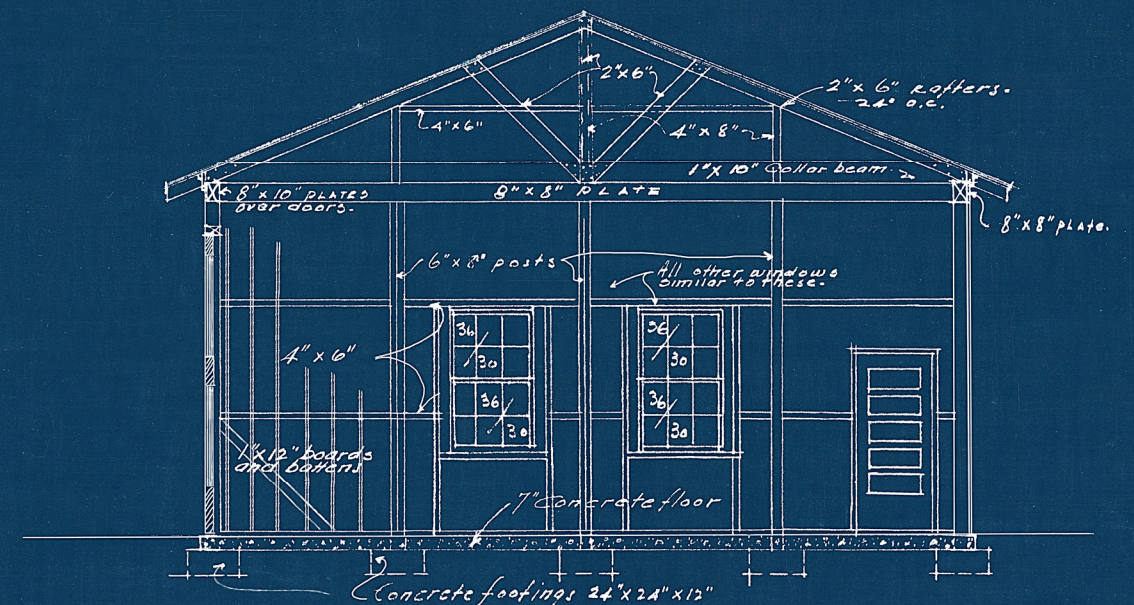

CROSS SECTION  
SCALE 1/4" = 1'-0"



FRONT ELEVATION  
SCALE 1/4" = 1'-0"