




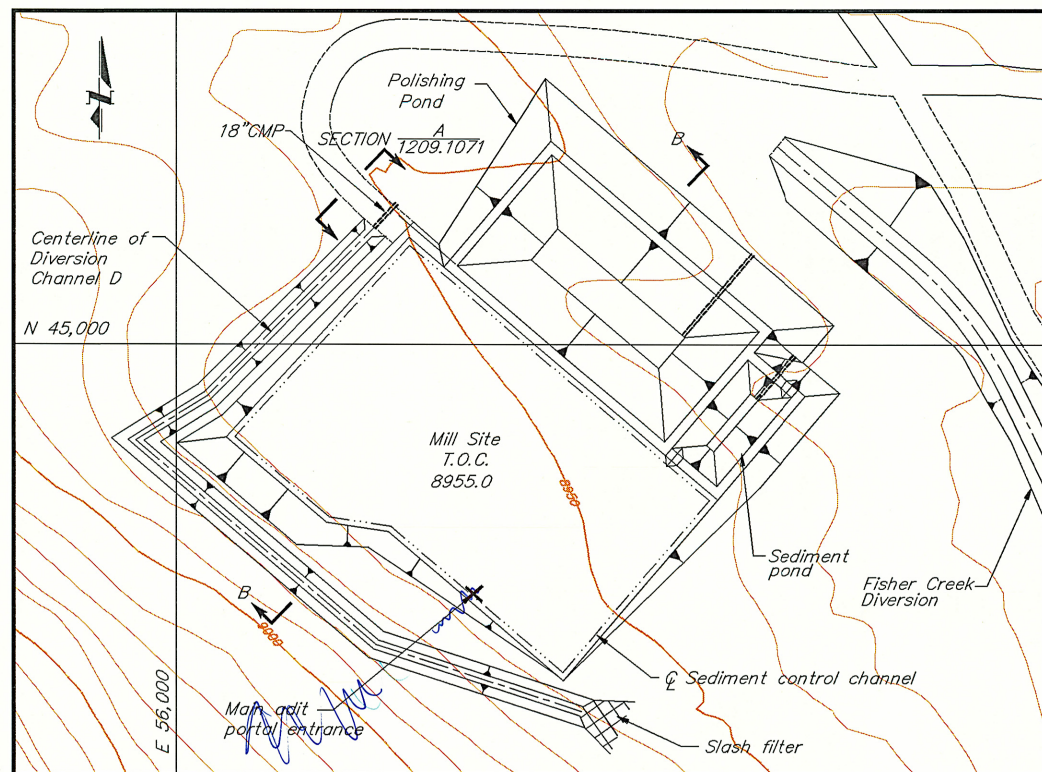


MILL SITE
Scale A

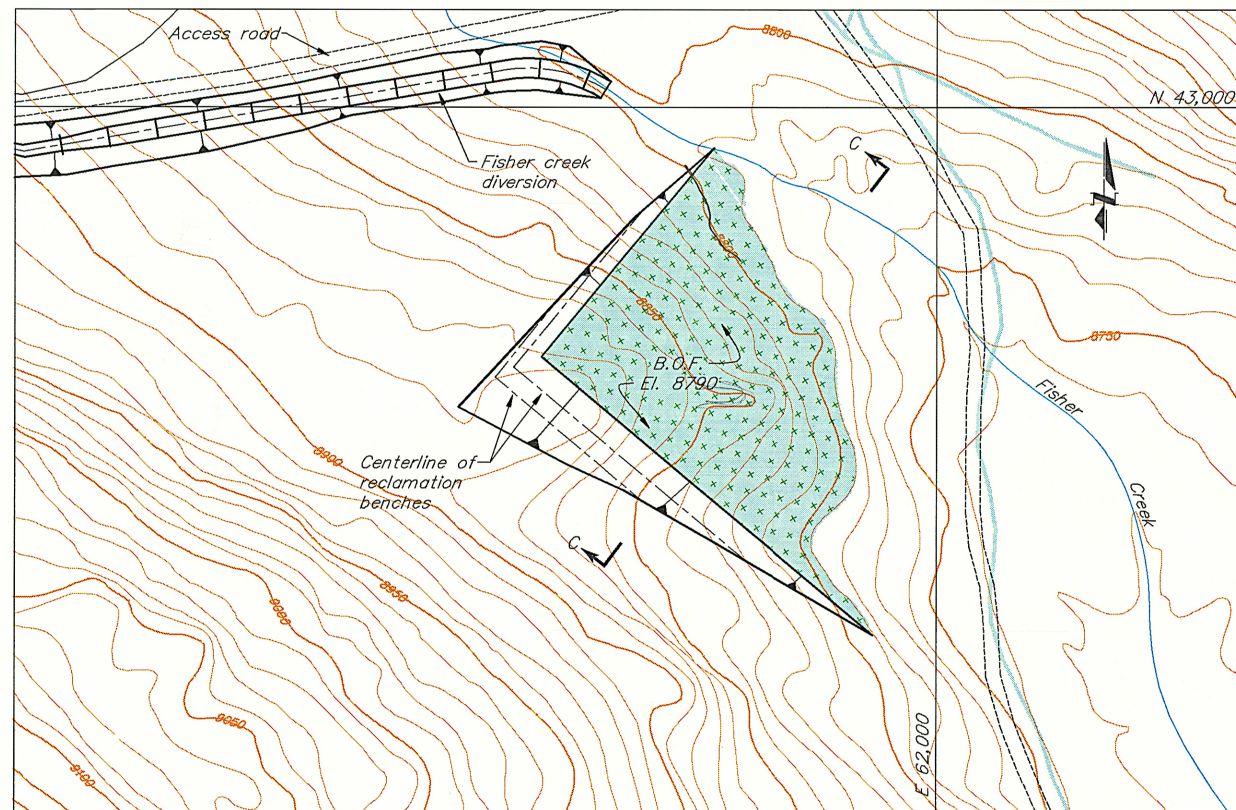


RECLAMATION BORROW AREA
Scale B

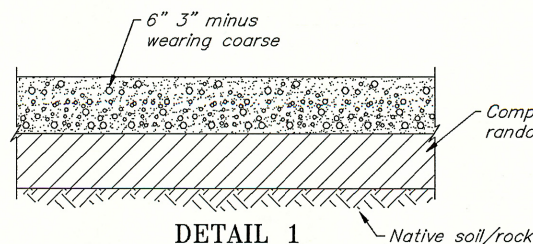


DETAIL 1
MILL SITE SURFACING
NTS

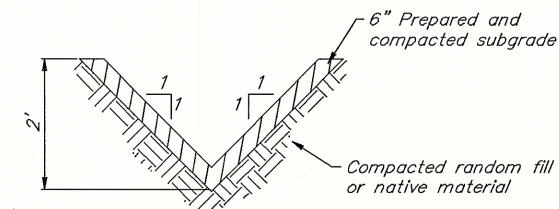

DETAIL 2
SEDIMENT CONTROL CHANNEL
NTS

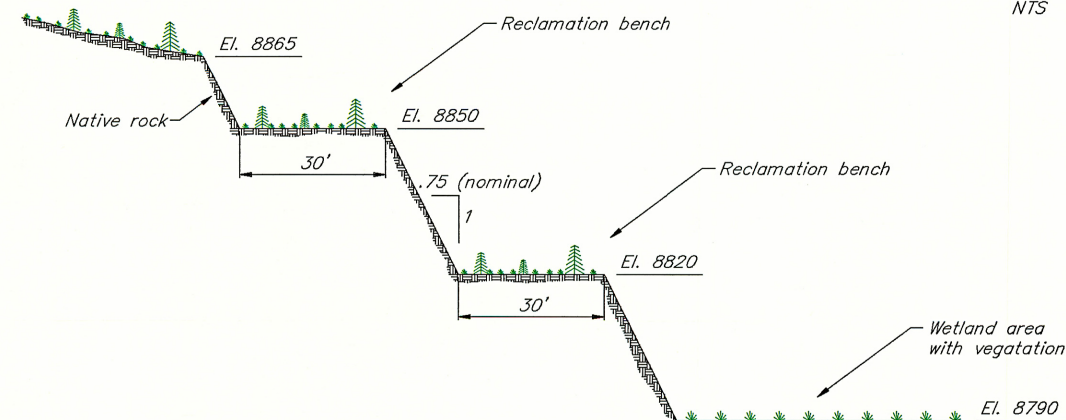


SECTION C
RECLAMATION BORROW AREA
TYPICAL HIGHWALL SECTION
NTS

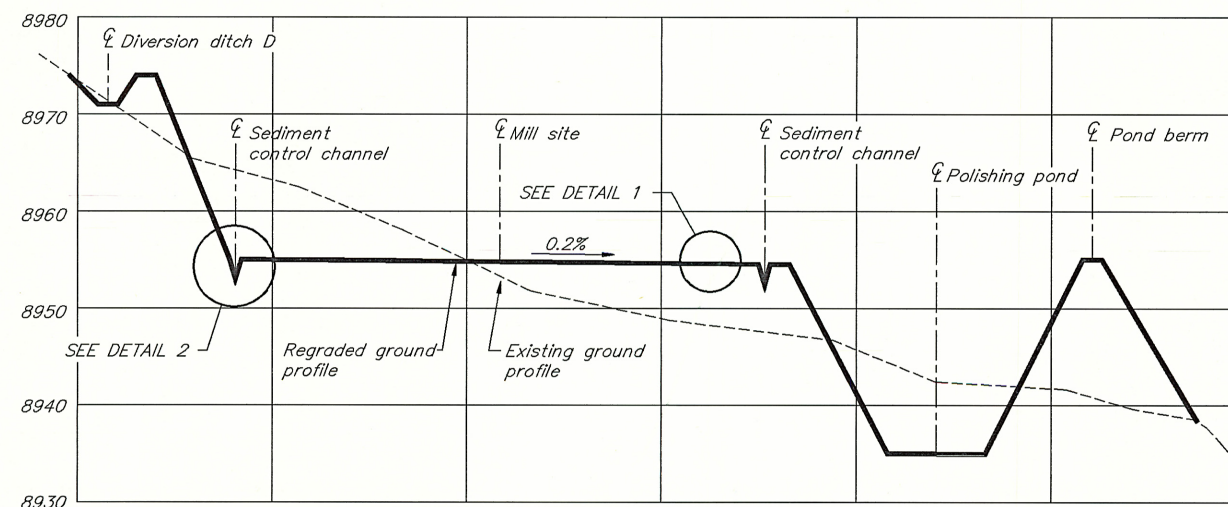

SECTION B
MILL SITE CROSS SECTION
Scale: 1" = 50' Horiz. 1" = 10' Vert.

NOTES:

1. B.O.F. = Bottom of floor
2. Final shape of reclamation borrow area will be based upon approved reclamation plan.

 

REV.	DATE	DESCRIPTION	APPROVED	REV.	DATE	DESCRIPTION	APPROVED
				A	9/30/92	ISSUED FOR PERMITTING	
REVISIONS				REVISIONS			

<u>Knight Piésold and Co.</u> CONSULTING ENGINEERS			CLIENT	CROWN BUTTE MINES, INC.
	DESIGNED	CM	PROJECT	NEW WORLD PROJECT
	DRAWN	CMG	TITLE	SITE FC-2 (E) MISCELLANEOUS PLANS, SECTIONS AND DETAILS SHEET 1 OF 2
	CHECKED			
	APPROVED			
DATE	SCALE	AS SHOWN	DWG. NO. 1209.1070	REV. A