


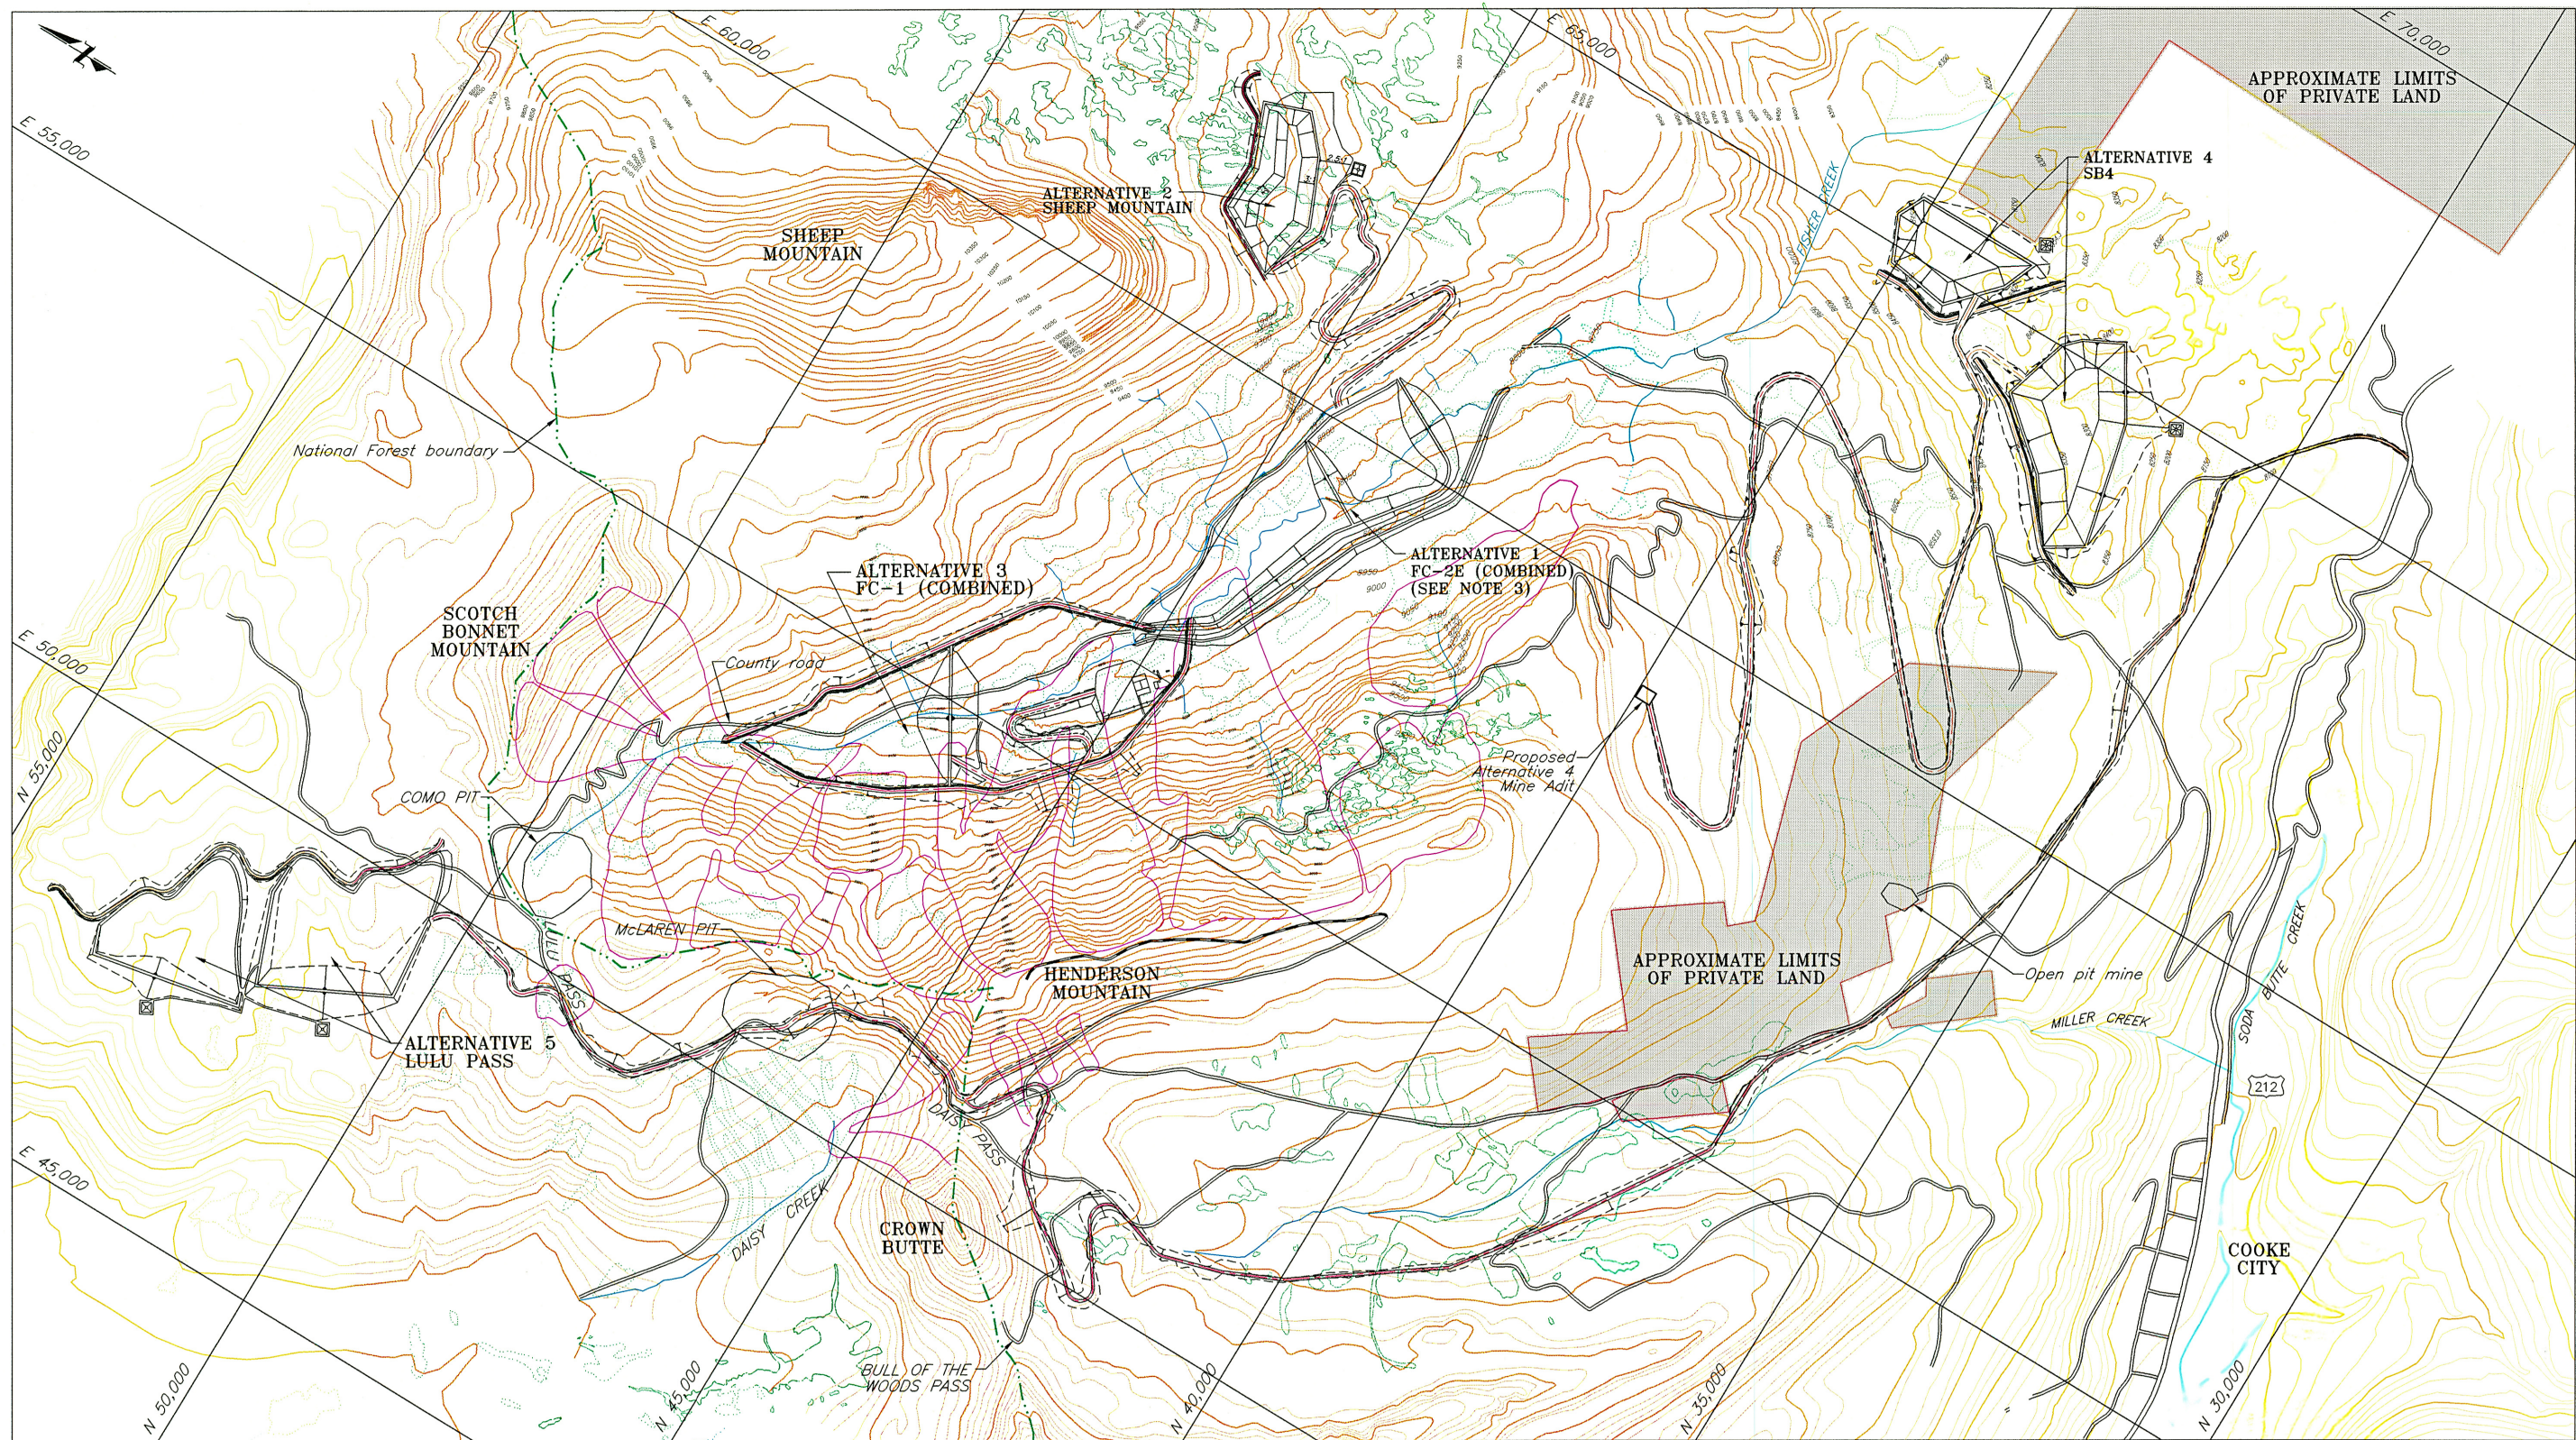


LEGEND:

- Avalanche chute limits
- Channel/road centerline
- Daylight limit
- Drainage
- Existing ground (9250)
- Existing roads
- Wetlands

NOTES:

- Topography, wetlands and avalanche chute limits provided by Crown Butte Mines, Inc.
- The proposed design lines as shown on the drawings are conceptual. Modification of these design lines would be required for final design.
- Alternative 2 (FC-2E Non-Pyritic Tailing Storage Facility) exists in the same location as Alternative 1. Alternative 2 is not shown for clarity, for details of this facility See Dwg. 1209A.220.
- Proposed access to Fisher Creek for Alternatives 1 through 3 not shown, See Dwg. 1290A.290.

PLAN

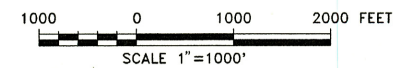

No rights are granted to or created in user with respect to the technical information and know-how by which Knight Piesold and Co. produced the data shown on the drawing files contained herein. Any adaptation or modification of the data shown on the drawing files shall be at user's sole risk and without liability or legal exposure to Knight Piesold and Co.

Knight Piesold and Co. CONSULTING ENGINEERS AND ENVIRONMENTAL SCIENTISTS		CLIENT	CROWN BUTTE MINES, INC.	
DESIGNED	MGS/KLL	PROJECT	NEW WORLD	
DRAWN	MLT	TITLE	OVERALL SITE PLAN	
CHECKED				
APPROVED				
DATE	SCALE	AS SHOWN	DWG. NO. 1209A.100	REV. B

B	3/6/95	CONCEPTUAL DESIGN		A	2/15/95	CONCEPTUAL DESIGN ISSUED FOR CLIENT REVIEW	
REV.	DATE	DESCRIPTION	APPROVED	REV.	DATE	DESCRIPTION	APPROVED
REVISIONS				REVISIONS			