




NORTH

SCALE

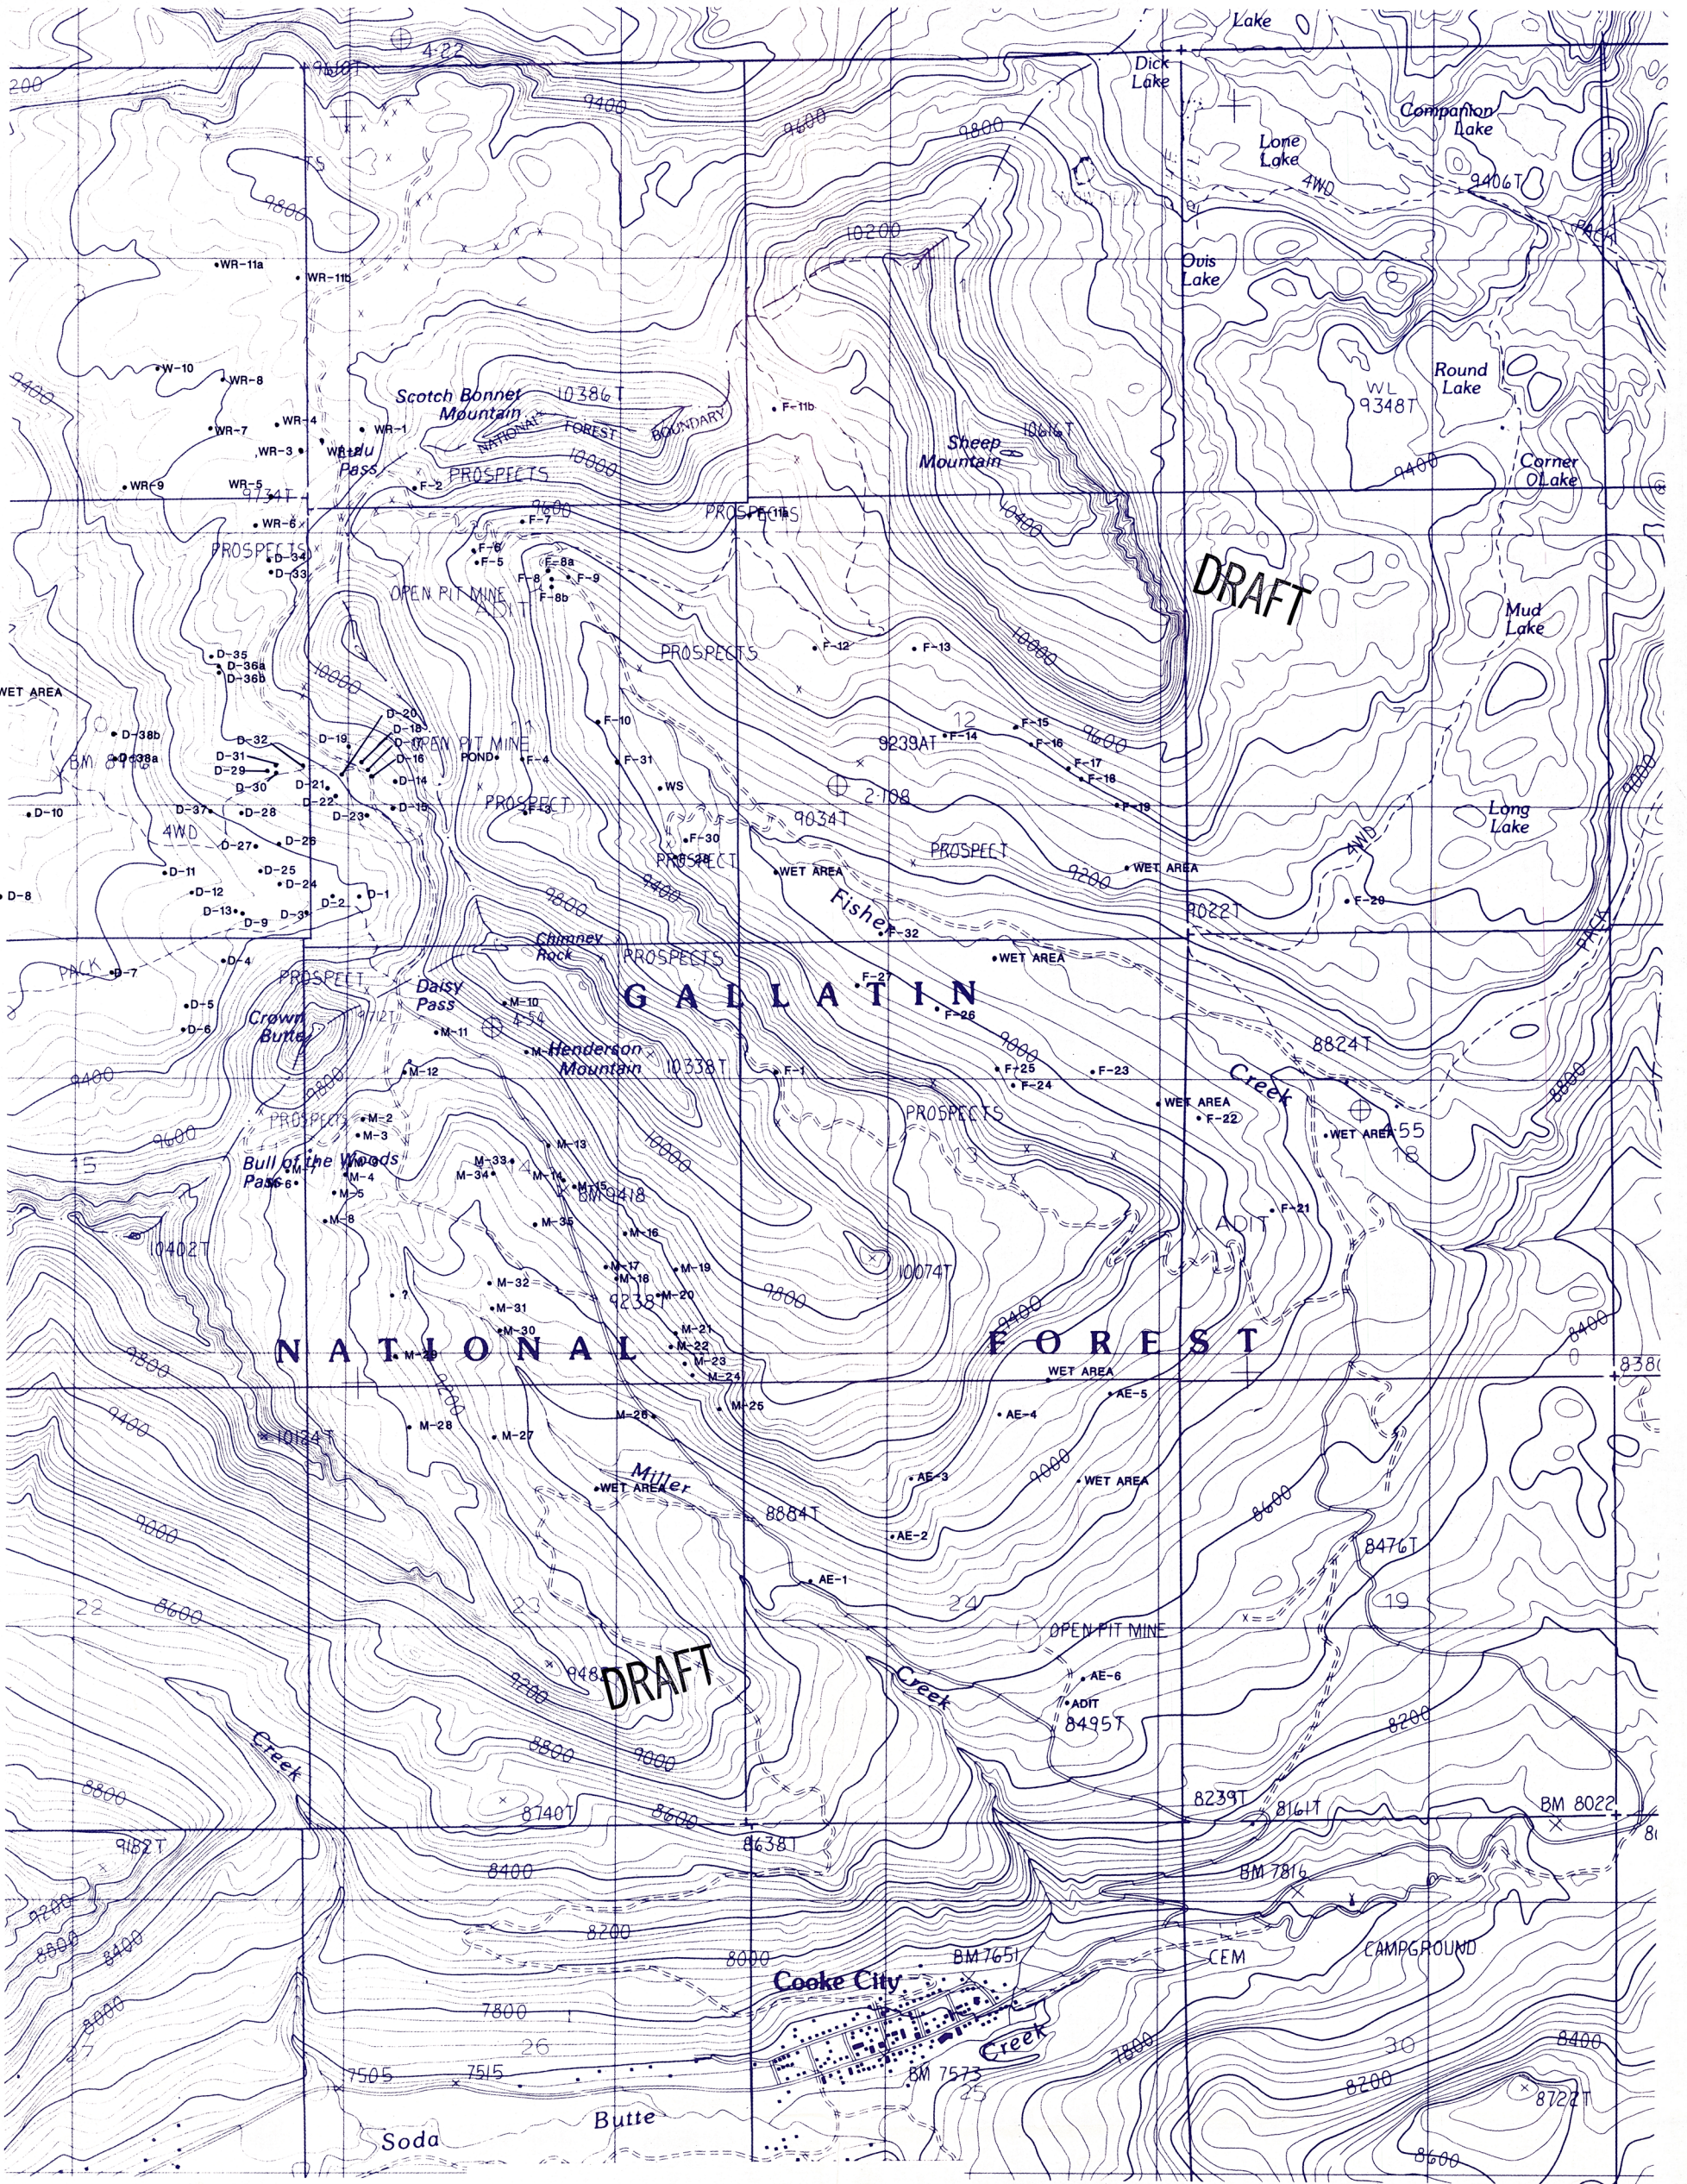

Project:
Noranda New World

Sheet Title:

Drawn:
Checked:
Approved:
Date:
Rev. #:

Hydrometrics, Inc.
Consulting Scientists and Engineers
2727 Airport Road
Helena, Montana 59601
(406) 443-4150