


E. 53,000 E. 54,000 E. 55,000 E. 56,000 E. 57,000 E. 58,000

N. 47,000


N. 46,000

N. 45,000

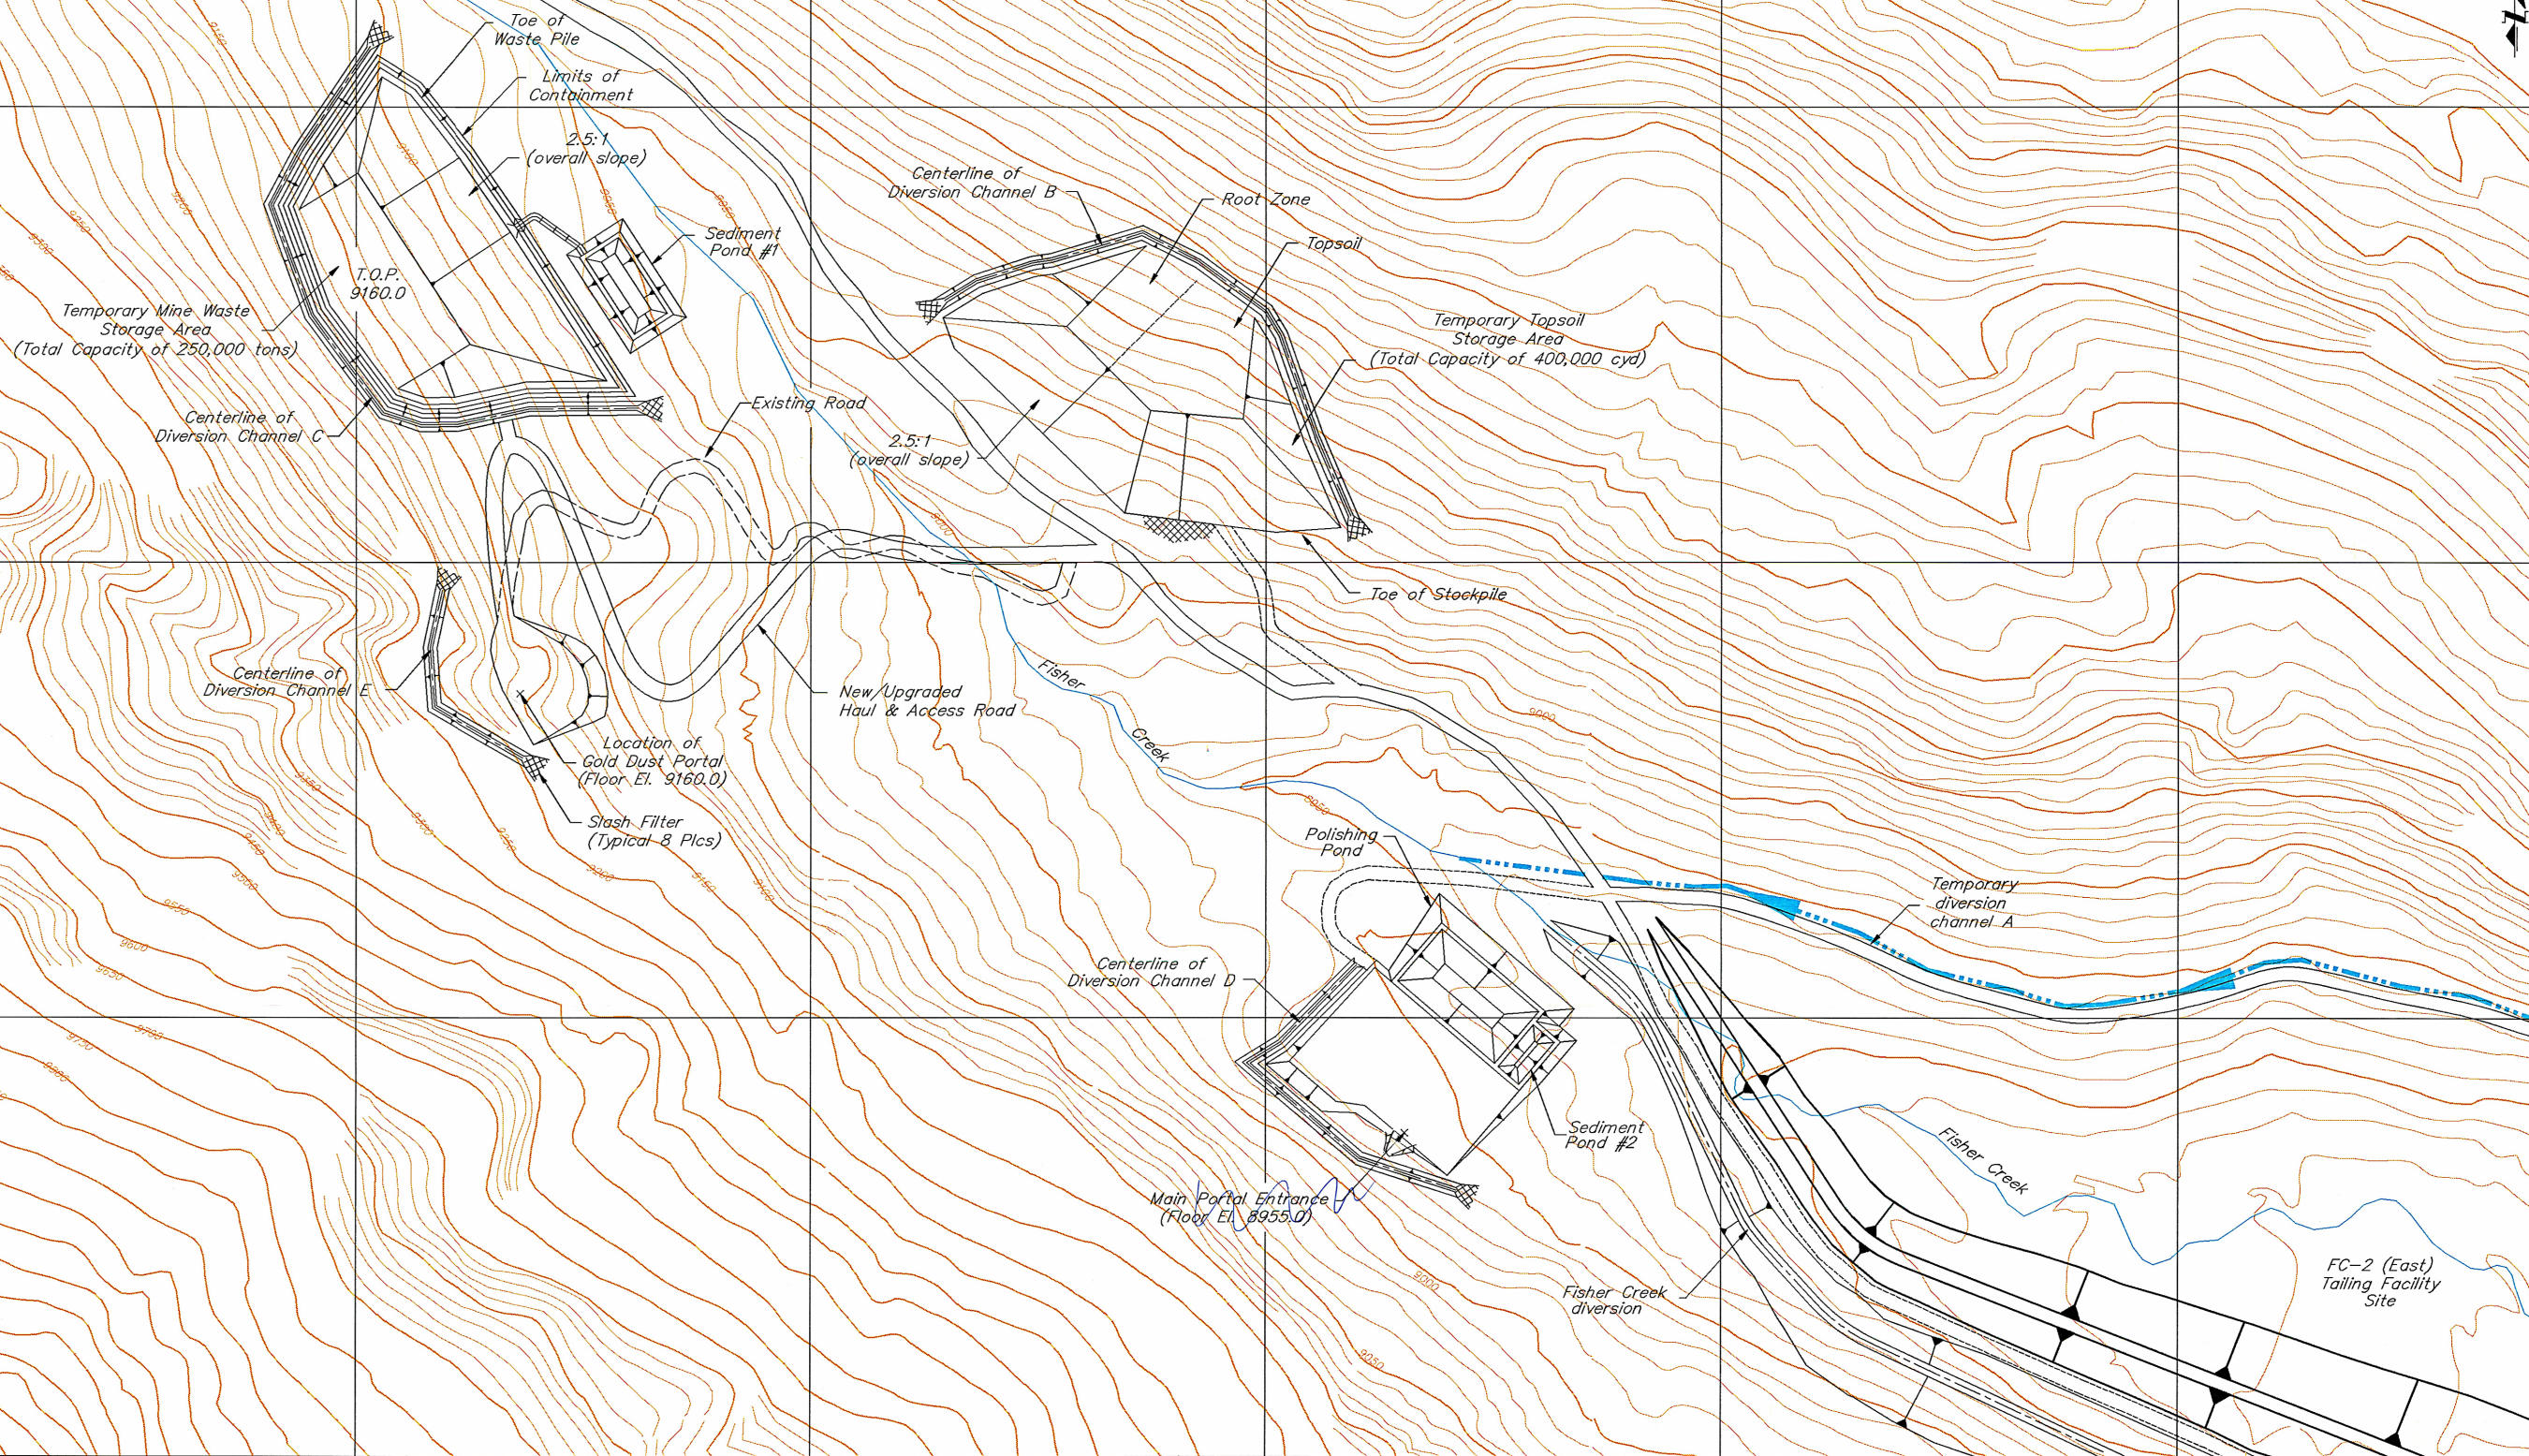

NOTE:

- Source of mapping: CSS & Associates and Morrison Maierle/ CSSA
Date of mapping: 10/2/80, 10/1/90
- T.O.P. = Top of pile
T.O.C. = Top of concrete
- Slash Filter to be placed at ends of Diversion Channels B, C, D & E and low point of temporary Topsoil/ Caprock Stockpile.

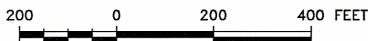

					C	9/30/92	ISSUED FOR PERMITTING			
B	8/19/92	REVISED STOCKPILE AREAS & VOLUMES, MILL SITE & HAUL ROADS, ENBANKMENT LAYOUT.			A	8/12/92	ISSUED FOR CLIENT REVIEW SITE & HAUL ROADS, ENBANKMENT LAYOUT.			
REV.	DATE	DESCRIPTION			APPROVED	REV.	DATE	DESCRIPTION		APPROVED
REVISIONS					REVISIONS					

Knight Piésold and Co.			CLIENT	CROWN BUTTE MINES, INC.		
CONSULTING ENGINEERS			PROJECT	NEW WORLD PROJECT		
			TITLE	TEMPORARY STORAGE AREAS AND PONDS GENERAL LAYOUT		
			DATE	SCALE	AS SHOWN	DWG. NO. 1209.1040
						REV. C