



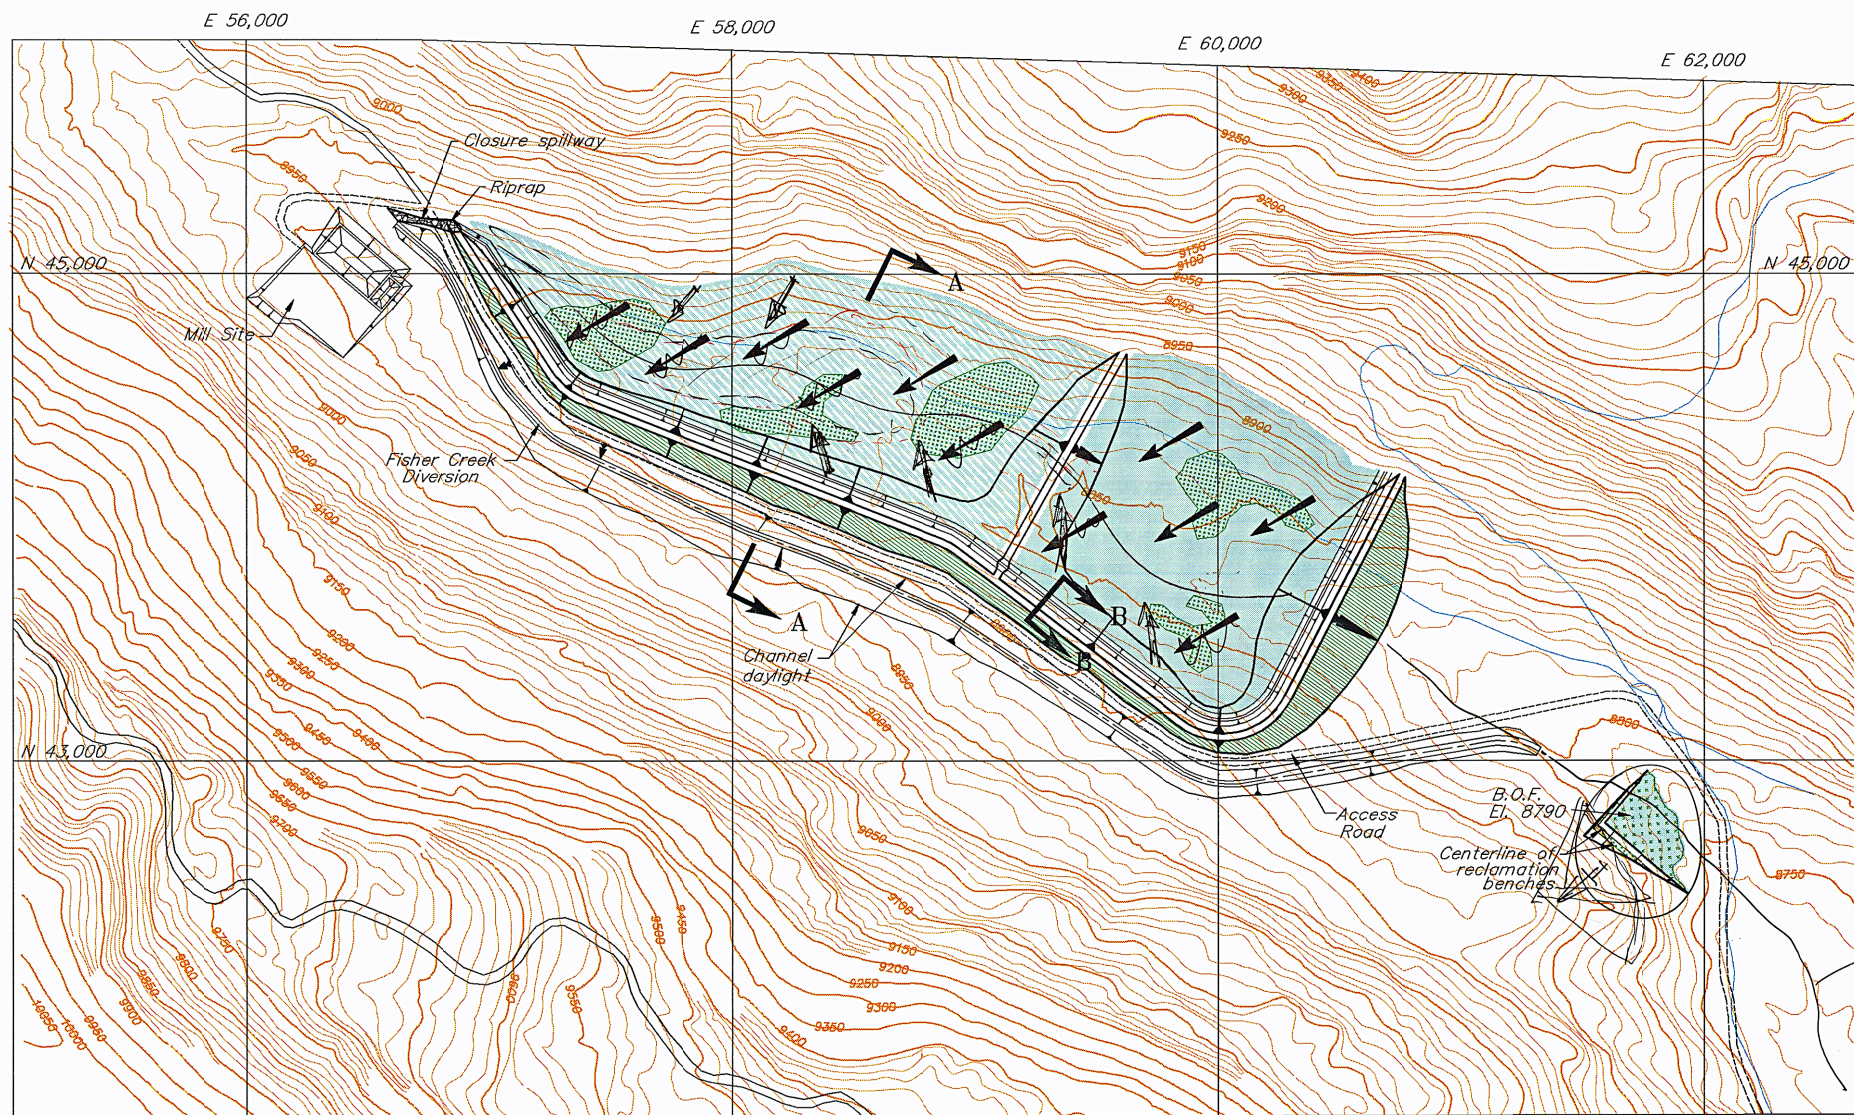


PLAN

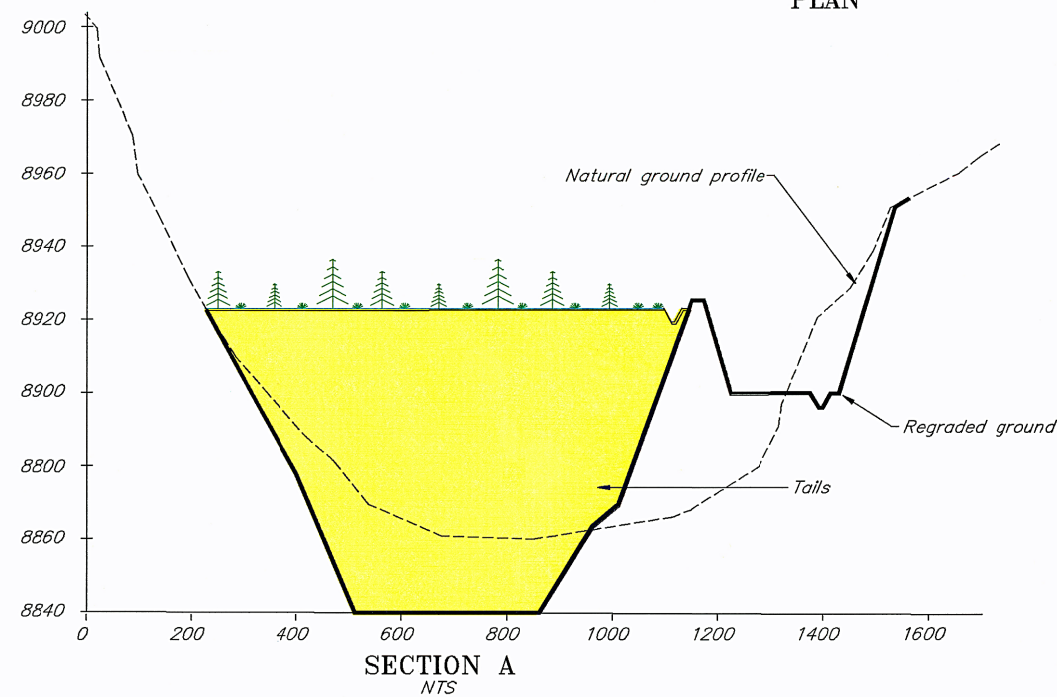


SECTION A
NTS

LEGEND

- Wetlands area
- Tree planting areas
- Herbaceous subalpine
- Forested subalpine
- Tails

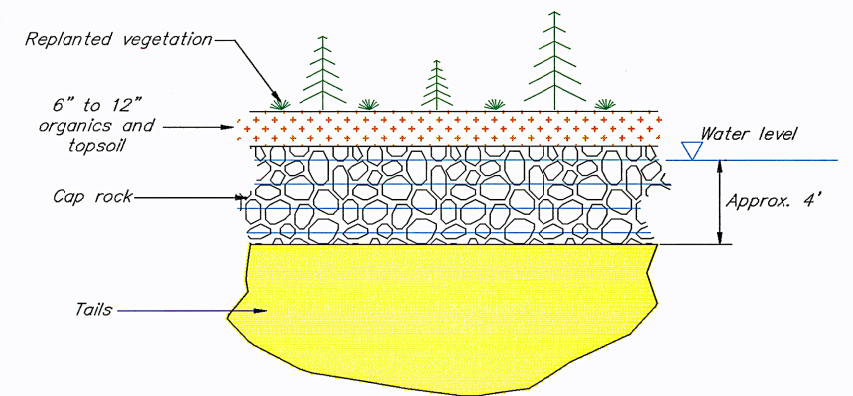

DETAIL 1
NTS

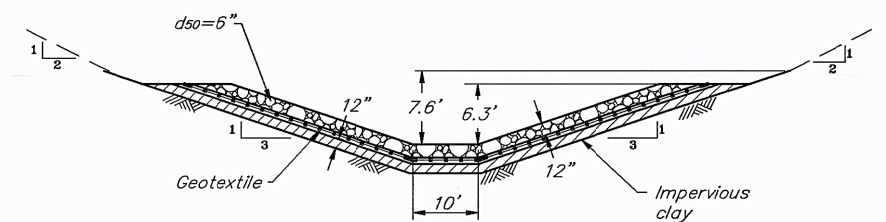

SECTION B
Slope 0.5%
NTS



Knight Piésold and Co. CONSULTING ENGINEERS			CLIENT	CROWN BUTTE MINES, INC.	
	DESIGNED	CLM	PROJECT	NEW WORLD PROJECT	
	DRAWN	CMG	TITLE	FC-2 (E) RECLAMATION PLAN AND DETAILS	
	CHECKED				
	APPROVED				
DATE	SCALE	AS SHOWN	DWG. NO.	1209.1060	REV. A

				A	9/30/92	ISSUED FOR PERMITTING		
REV.	DATE	DESCRIPTION	APPROVED	REV.	DATE	DESCRIPTION	APPROVED	
REVISIONS				REVISIONS				