


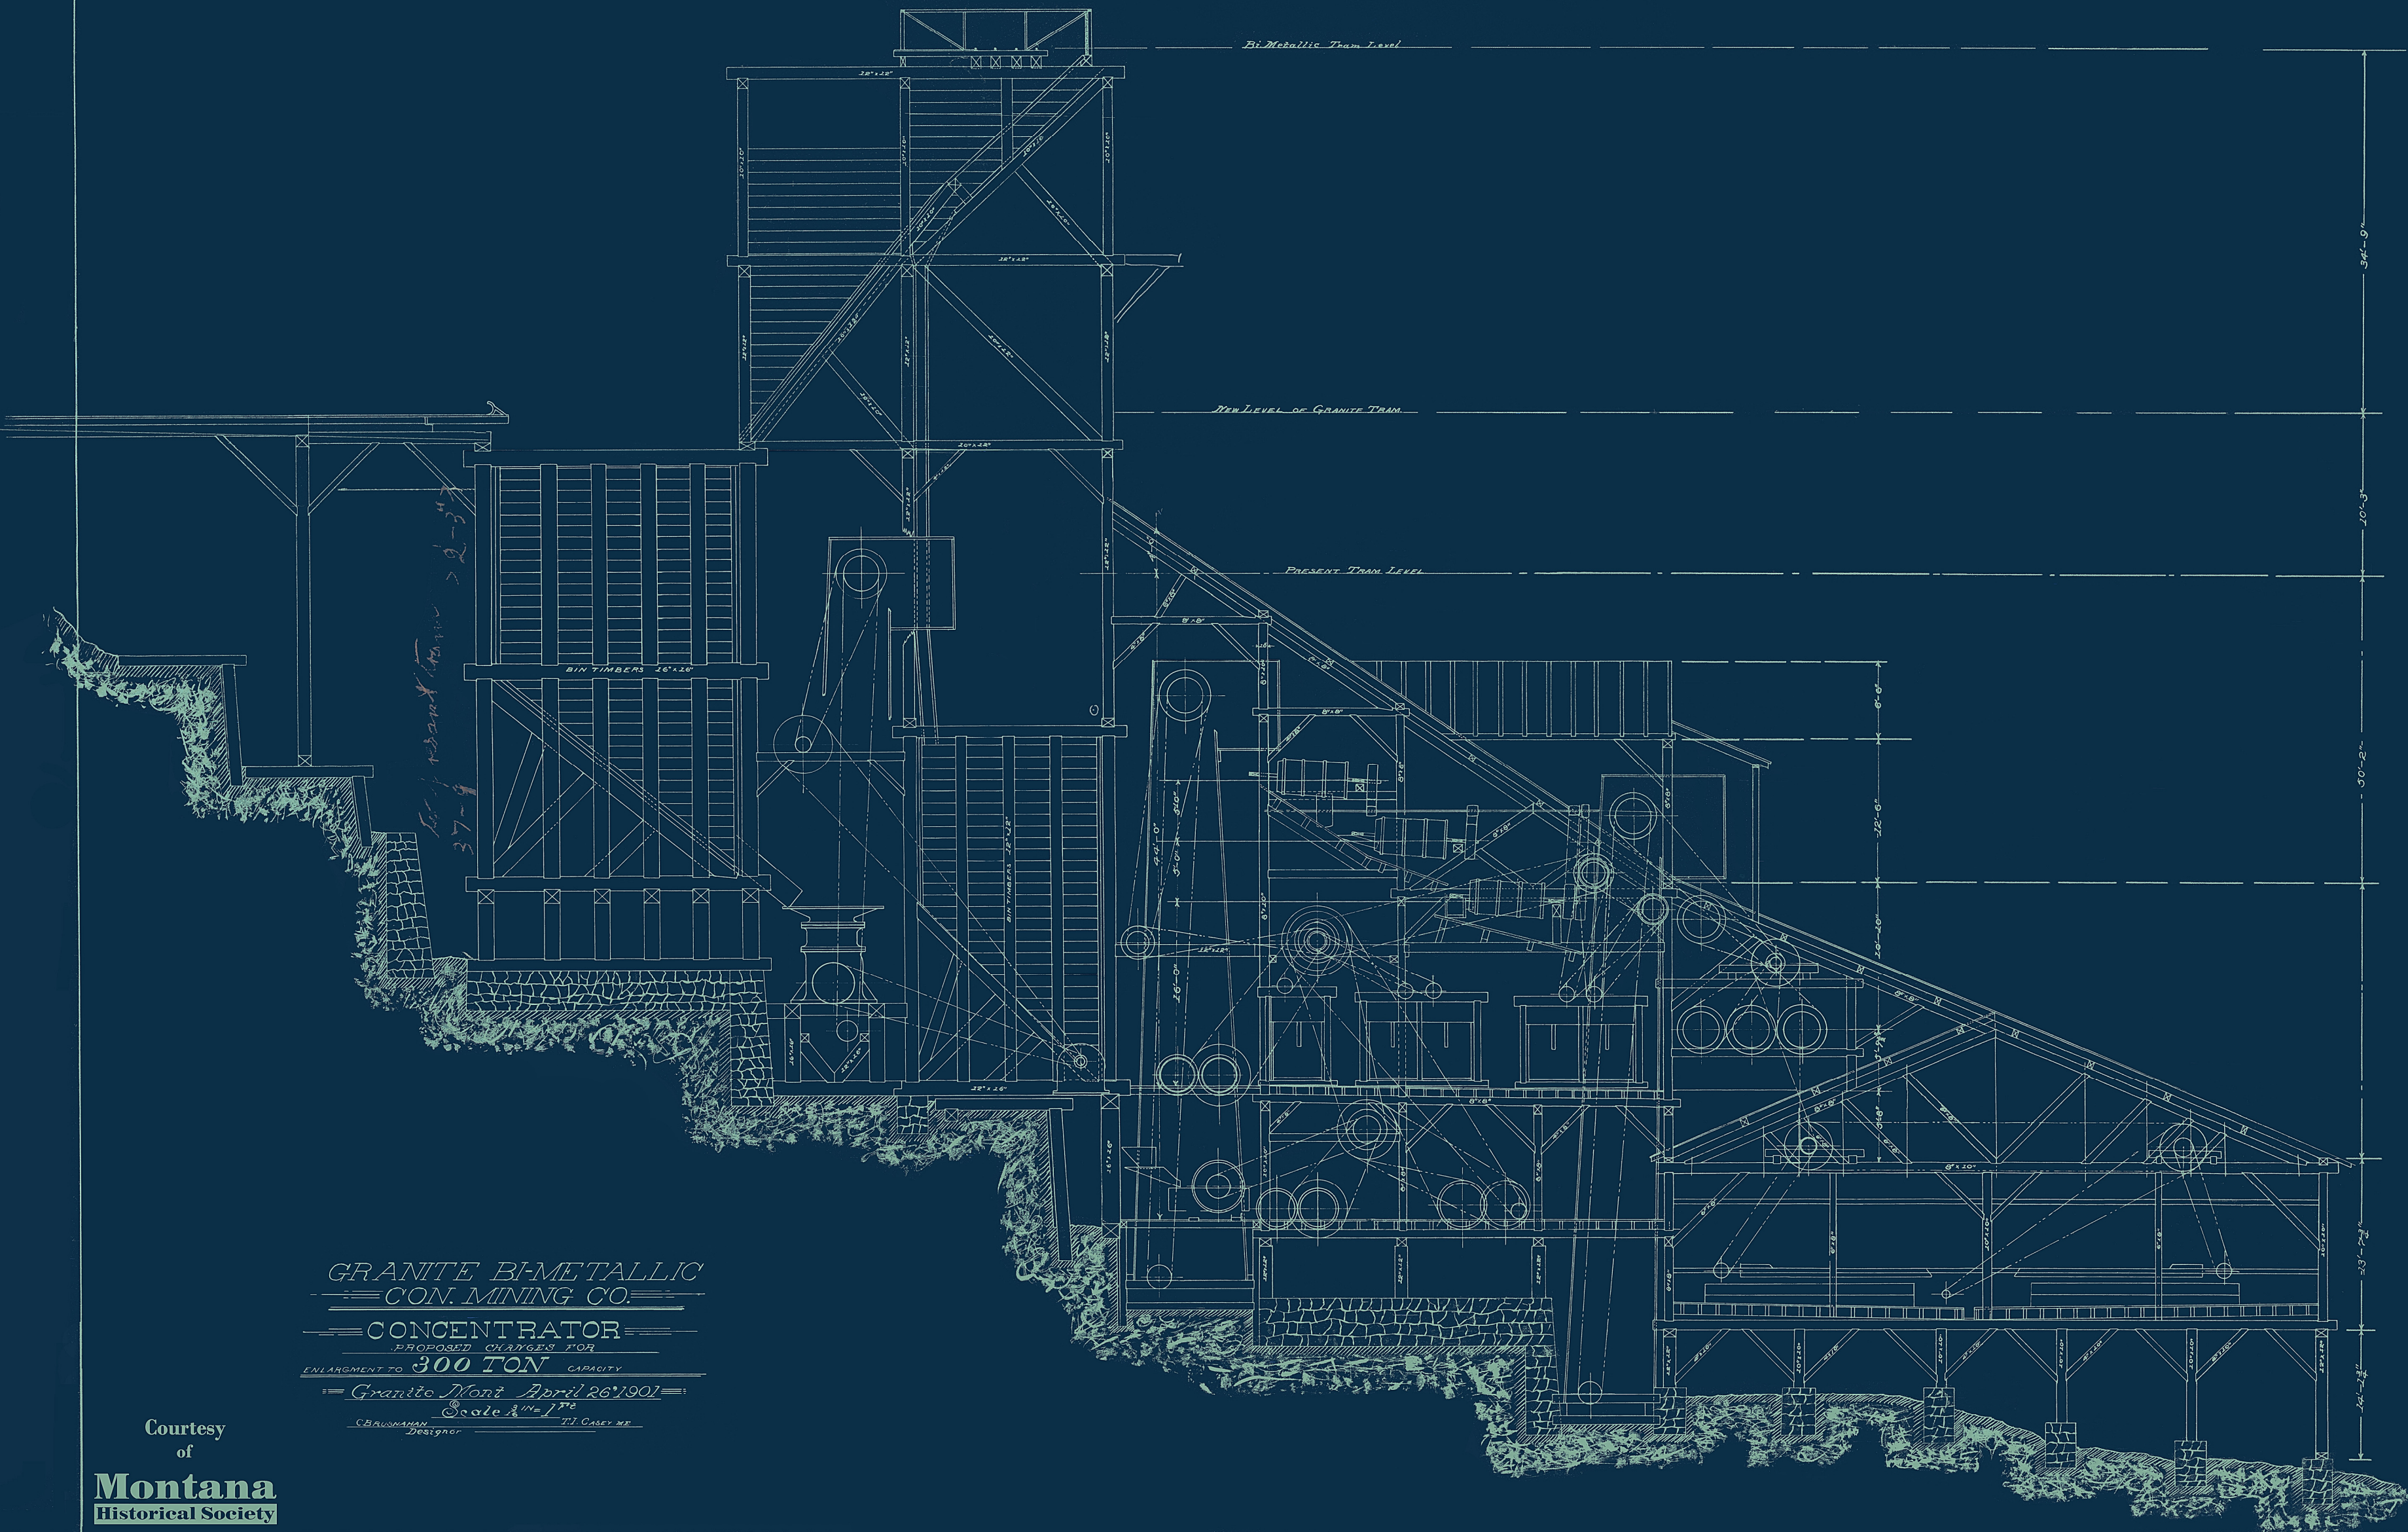

GRANITE BI-METALLIC
CON. MINING CO.

CONCENTRATOR

PROPOSED CHANGES FOR

300 TON CAPACITY

ENLARGMENT TO

Granite Mont April 26, 1901

Scale 1/4" = 1'

C. BRUSHMAN Designer

T. J. CASEY M.P.

Courtesy
of

Montana
Historical Society