


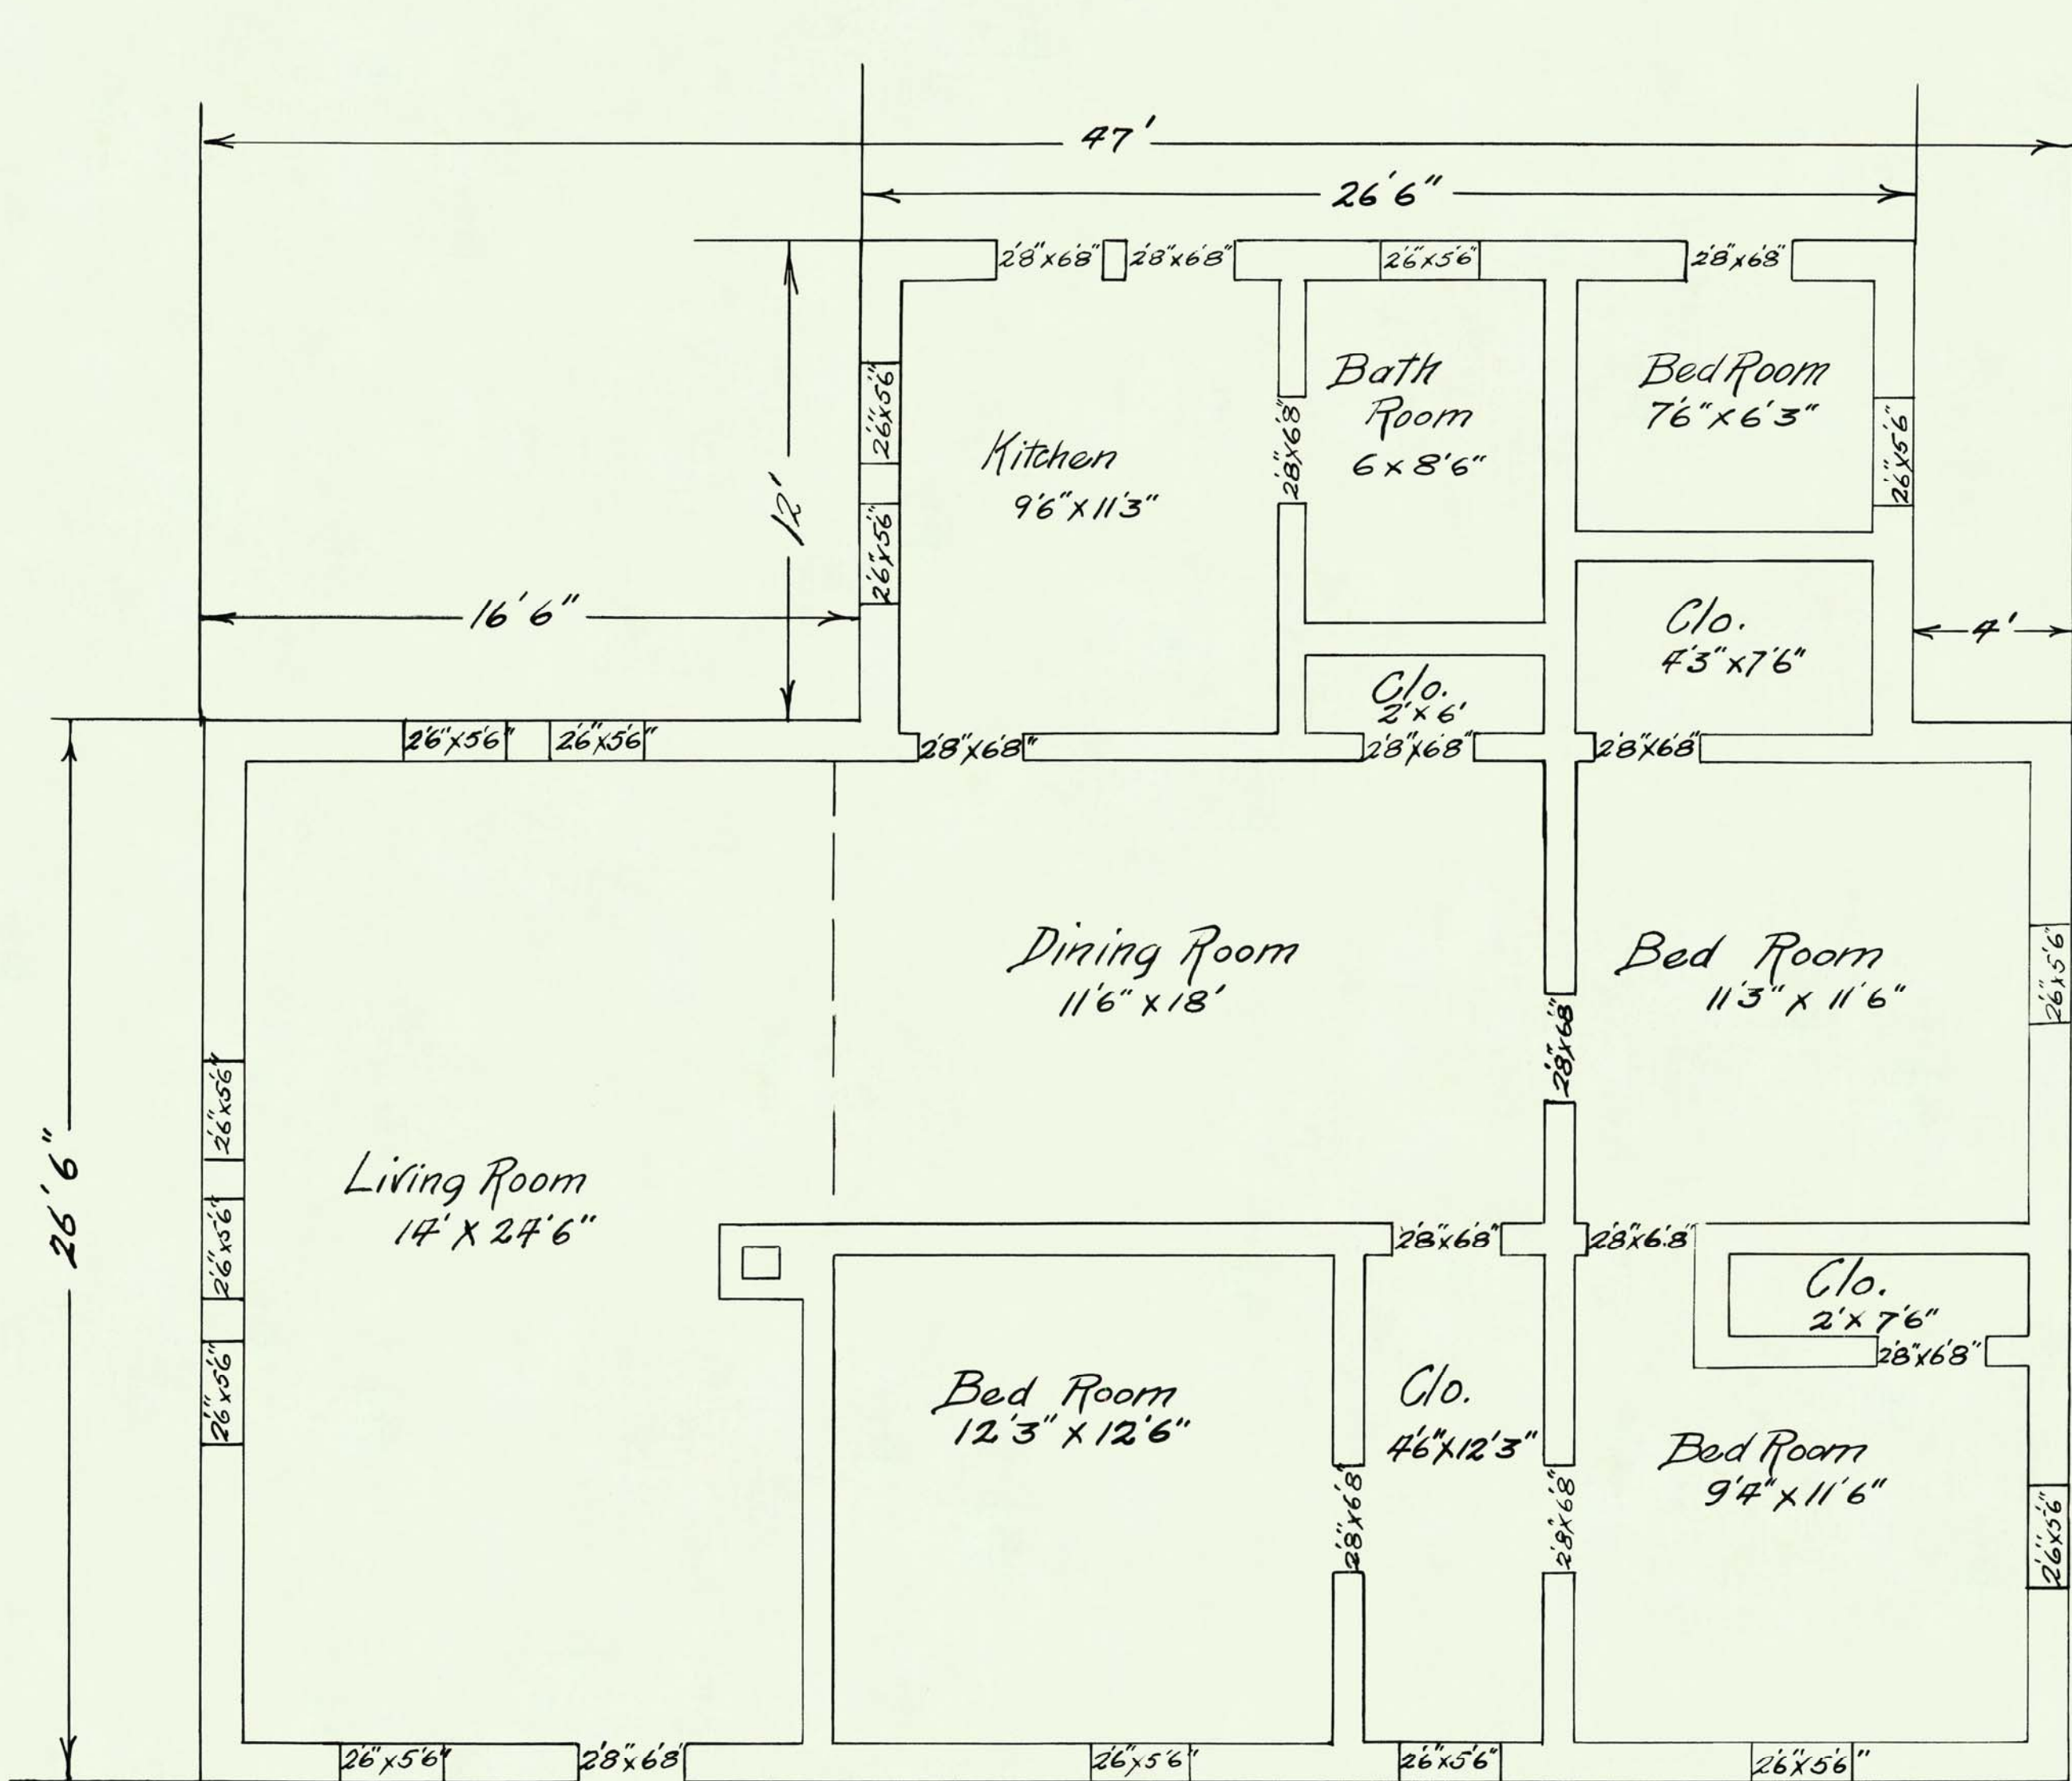

Cottage

Stud of all rooms : 11ft

Window Sills 2'4" above floor

Doors: 14. 2'8" x 6'8" 1. Transoms 1'4" x 2'8"

Windows: 15. 2'6" x 5'6"

Frame building - No cellar - No stone foundation

Aug 14th 17. G.B.S.

Courtesy
of

Montana
Historical Society