



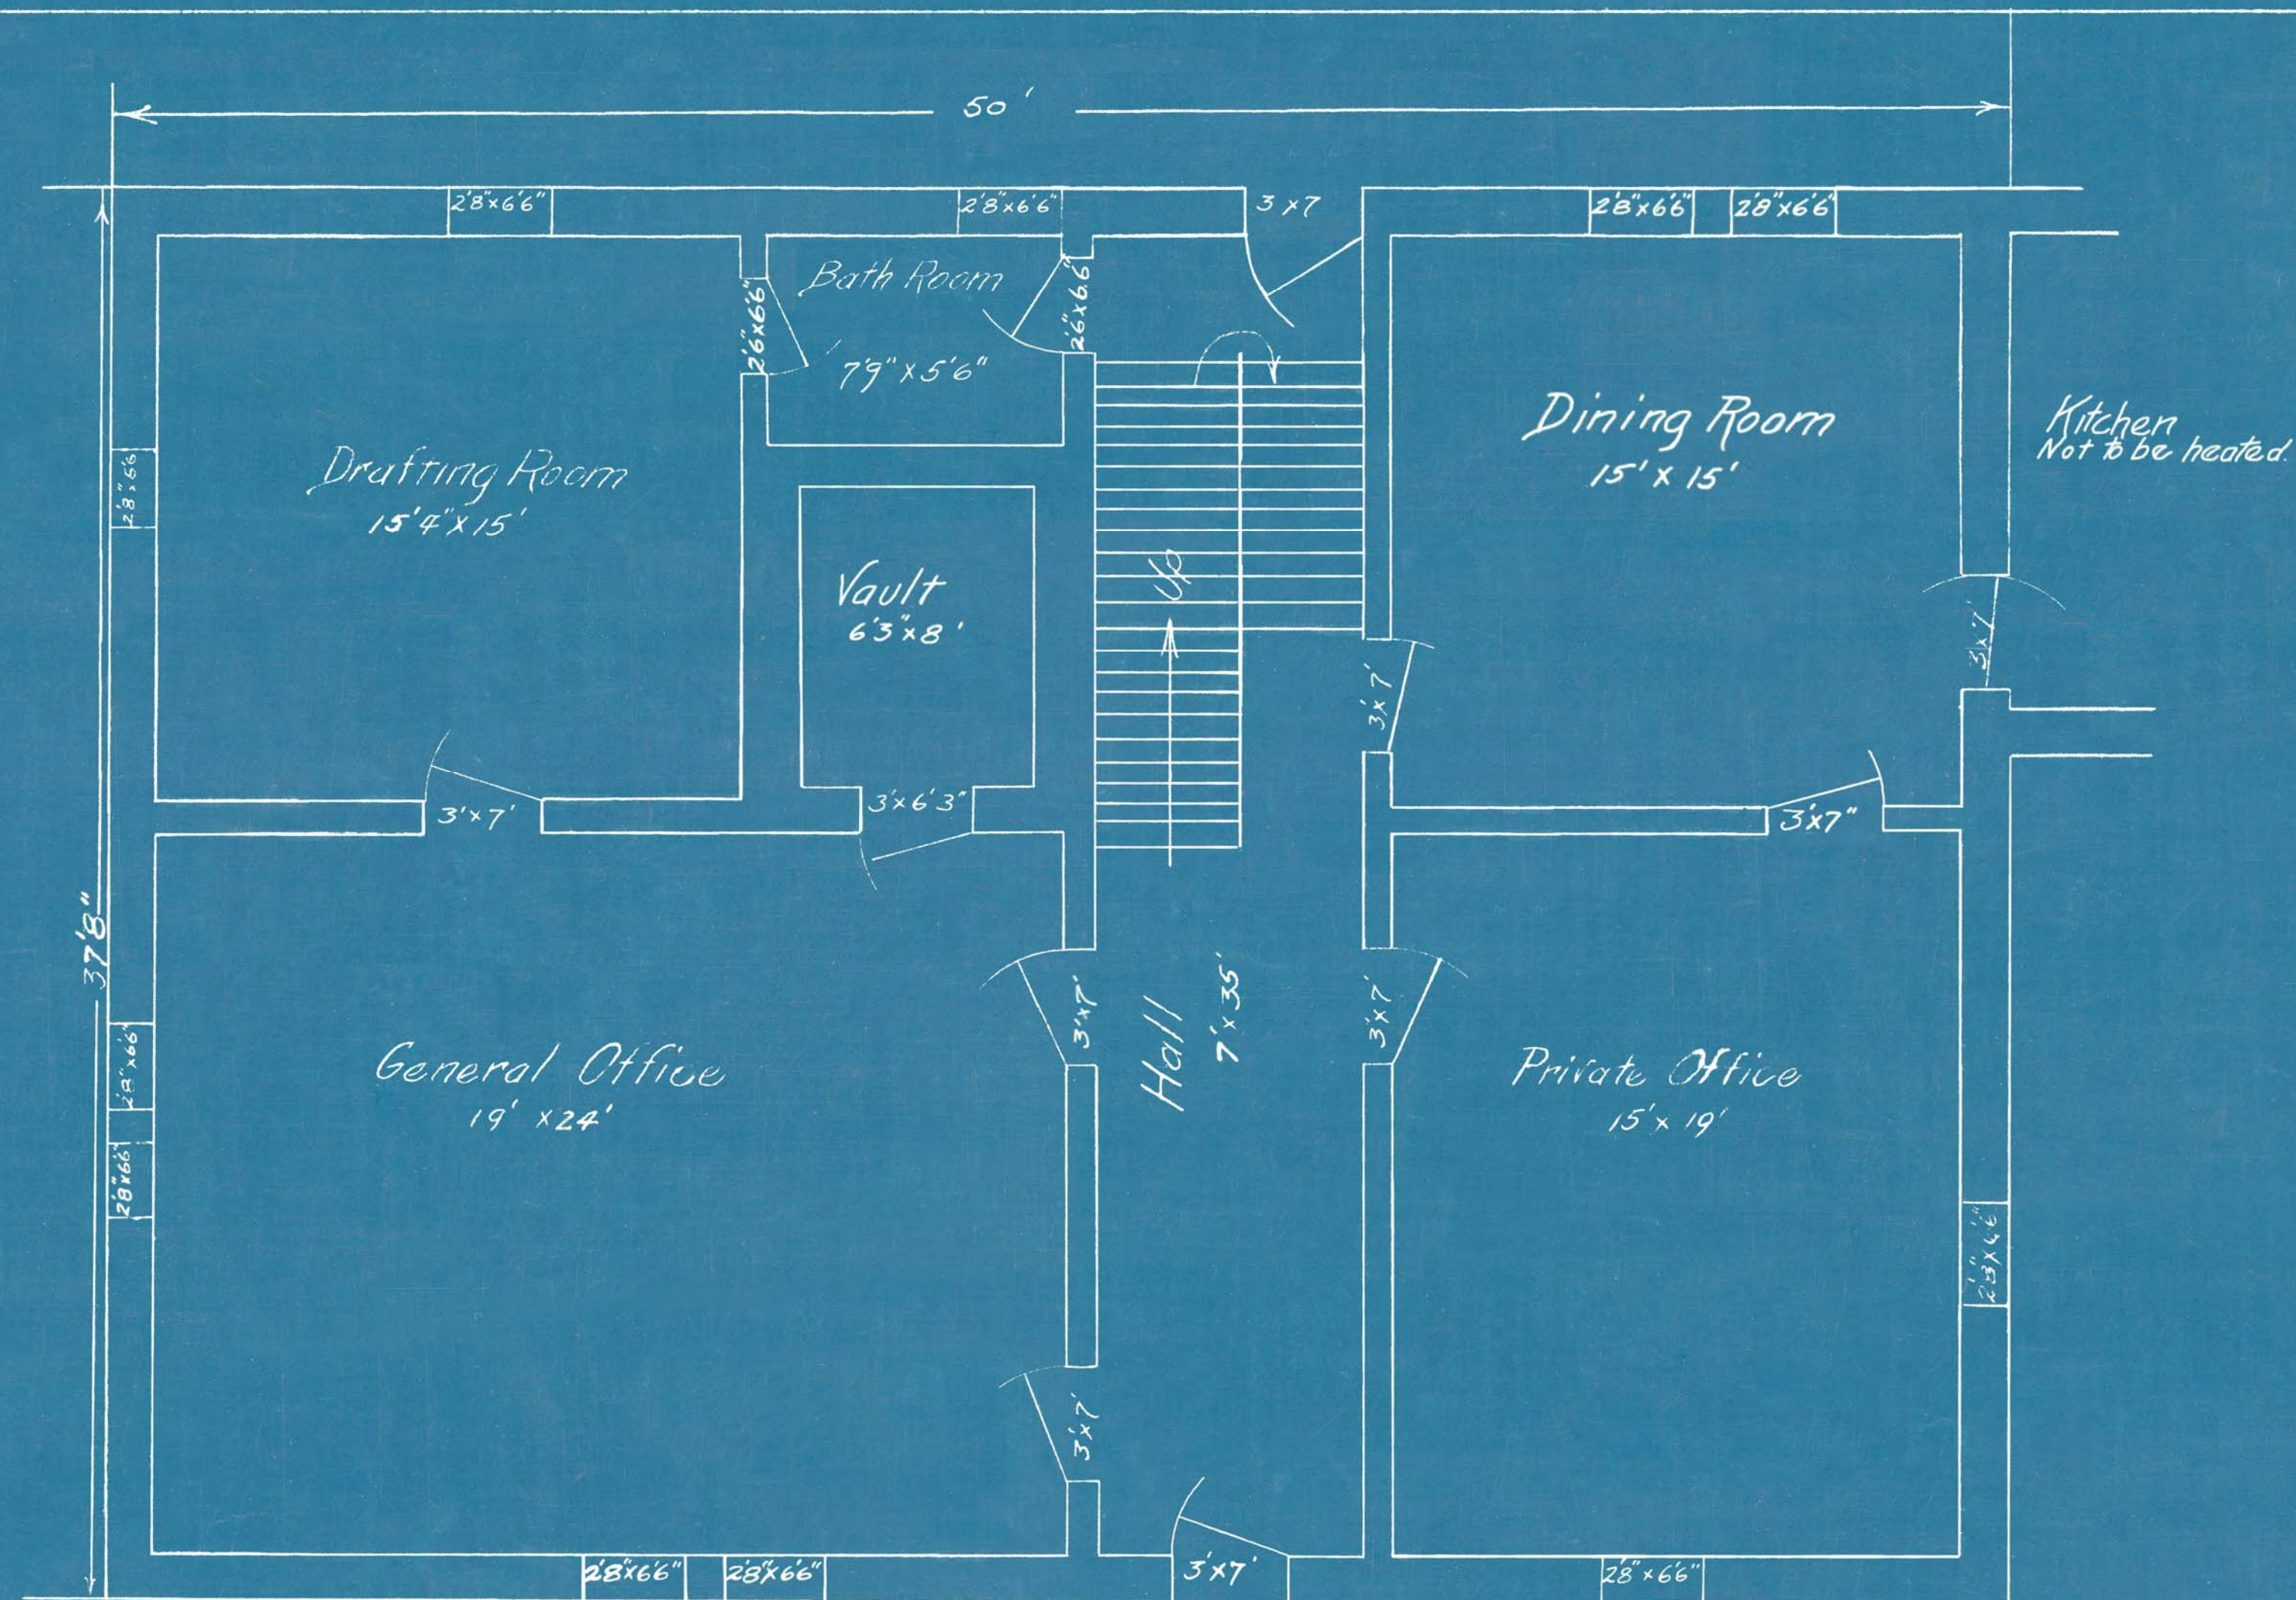

First Floor Office Building. Scale: 1 in = 4 ft.  
 Stud of all rooms and hall = 12 ft.  
 All windows 2 ft above floor.

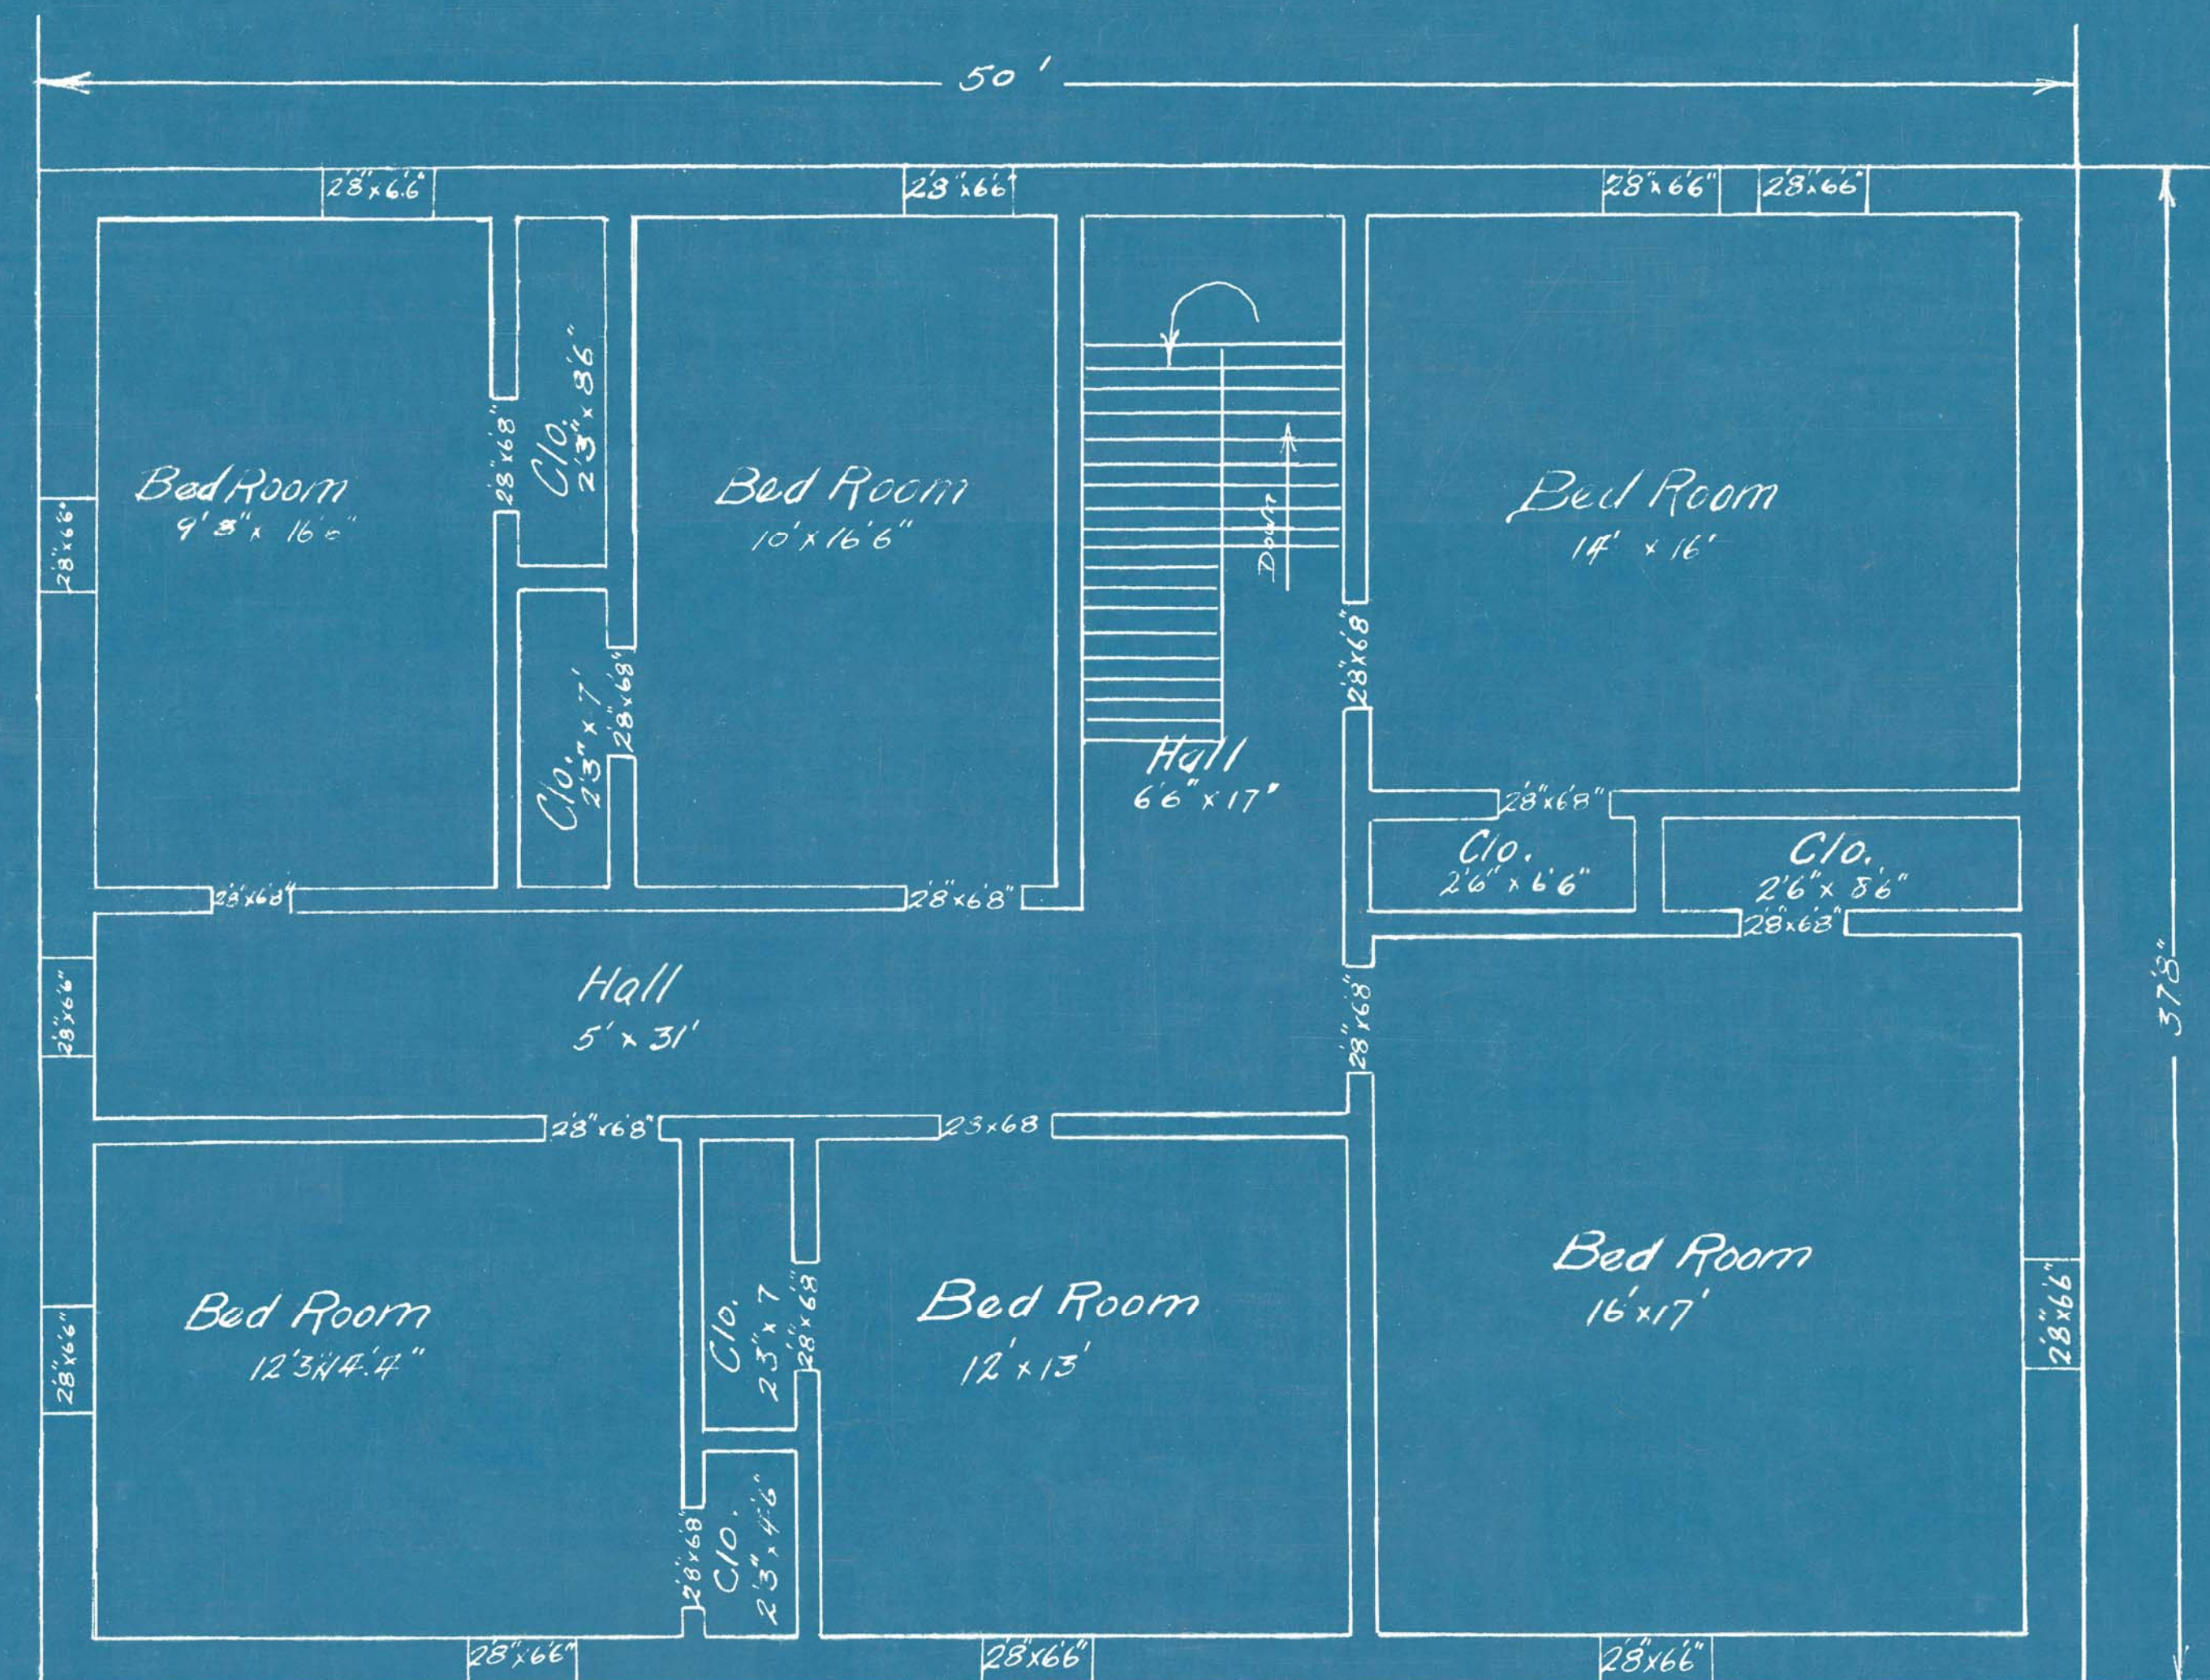

Second Floor Office Building. Scale: 1 in = 4 ft.  
 Stud of all rooms and hall 11 ft.  
 All windows 2'2" above floor.

| Office                                              |          |                 |
|-----------------------------------------------------|----------|-----------------|
| First Floor.                                        | Doors.   | 9. 3' x 7"      |
|                                                     |          | 1. 2'6" x 6'6"  |
|                                                     |          | 1. 3' x 6'8"    |
|                                                     | Windows. | 11. 2'8" x 6'6" |
| Second Floor.                                       | Doors.   | 12. 2'8" x 6'8" |
|                                                     | Windows. | 11. 2'3" x 6'6" |
| Building of Erick - No Cellar                       |          |                 |
| Distance between Office Bldg. and Cottage = 210 ft. |          |                 |
| July 14 <sup>th</sup> 11 - 99 S.                    |          |                 |