



BIMETALLIC CROSS SECTIONS


Scale, 1 in = 100 ft.

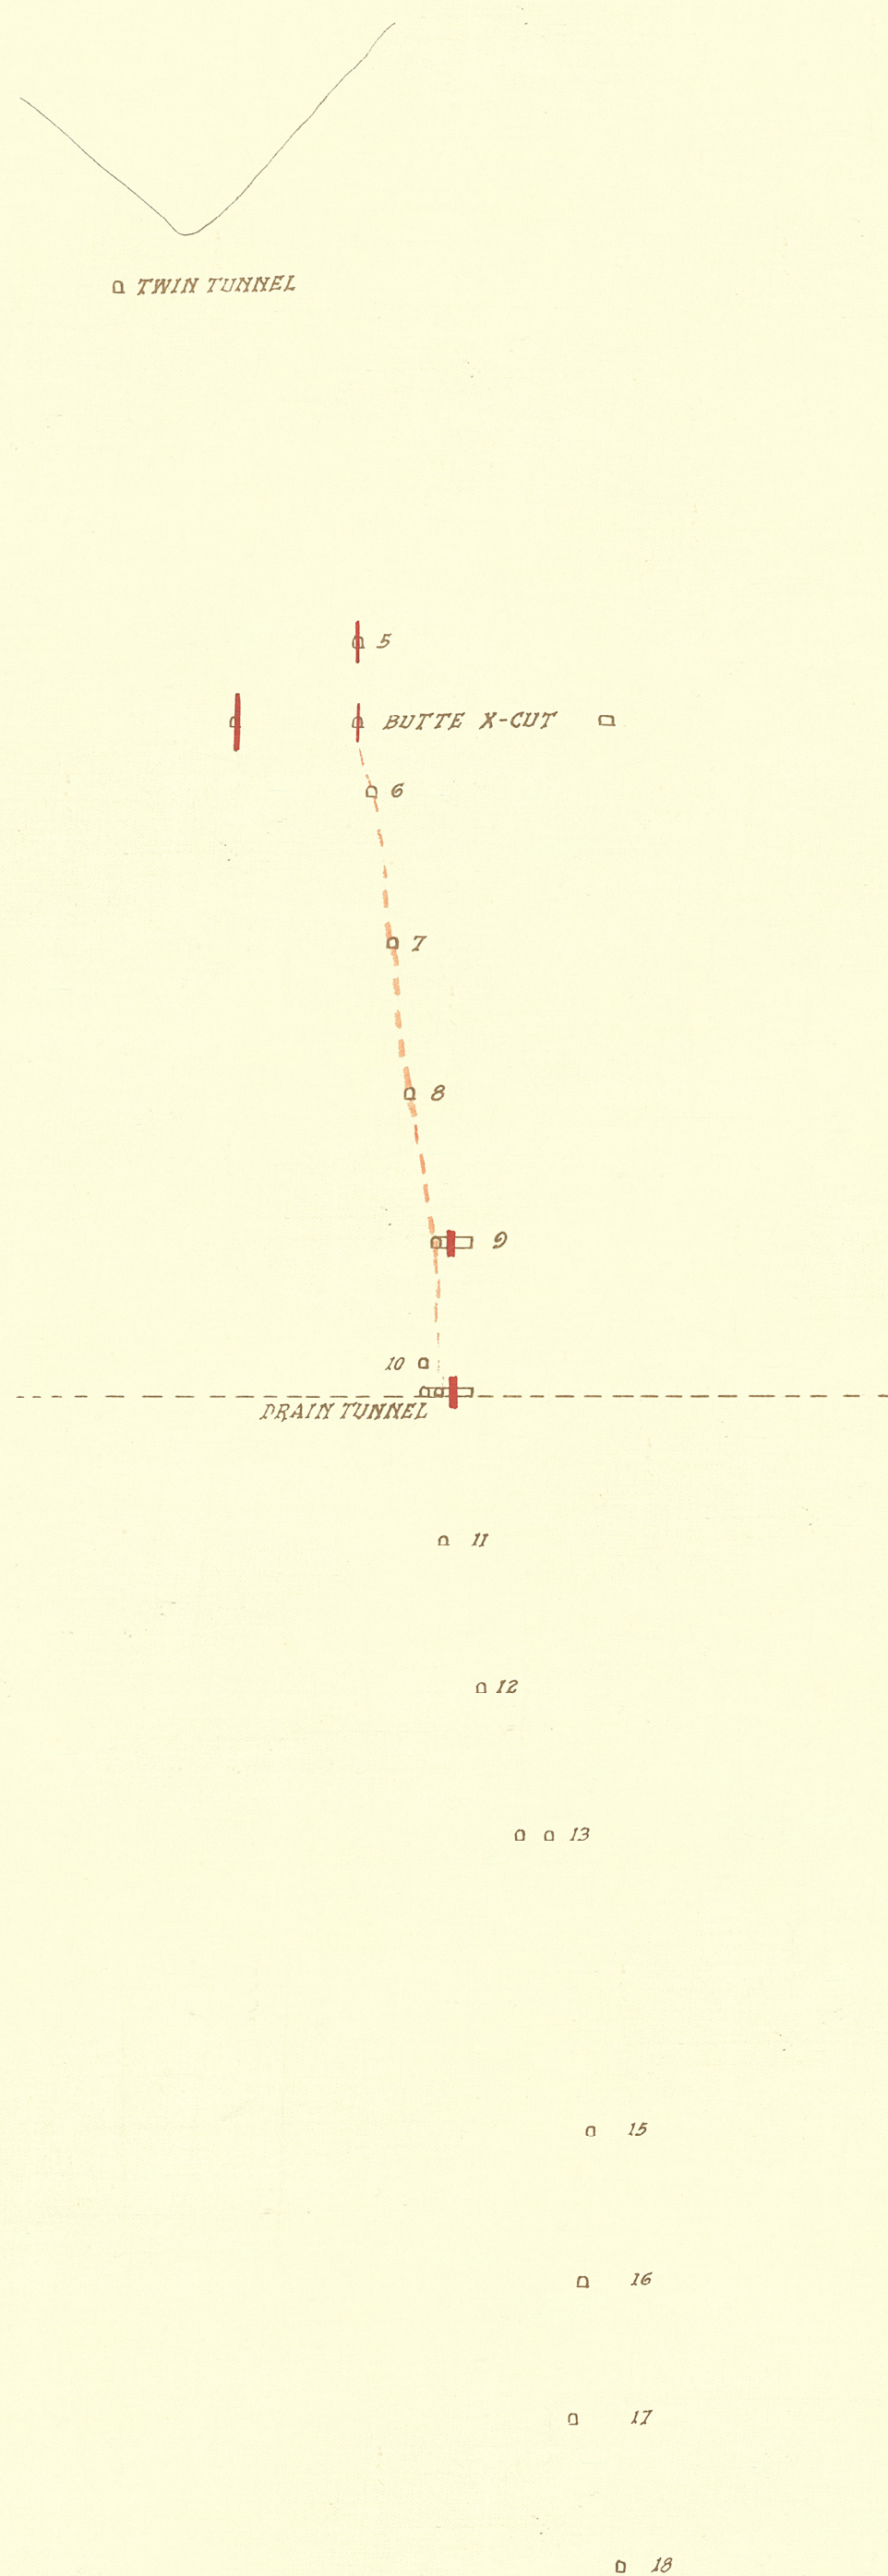

F-West

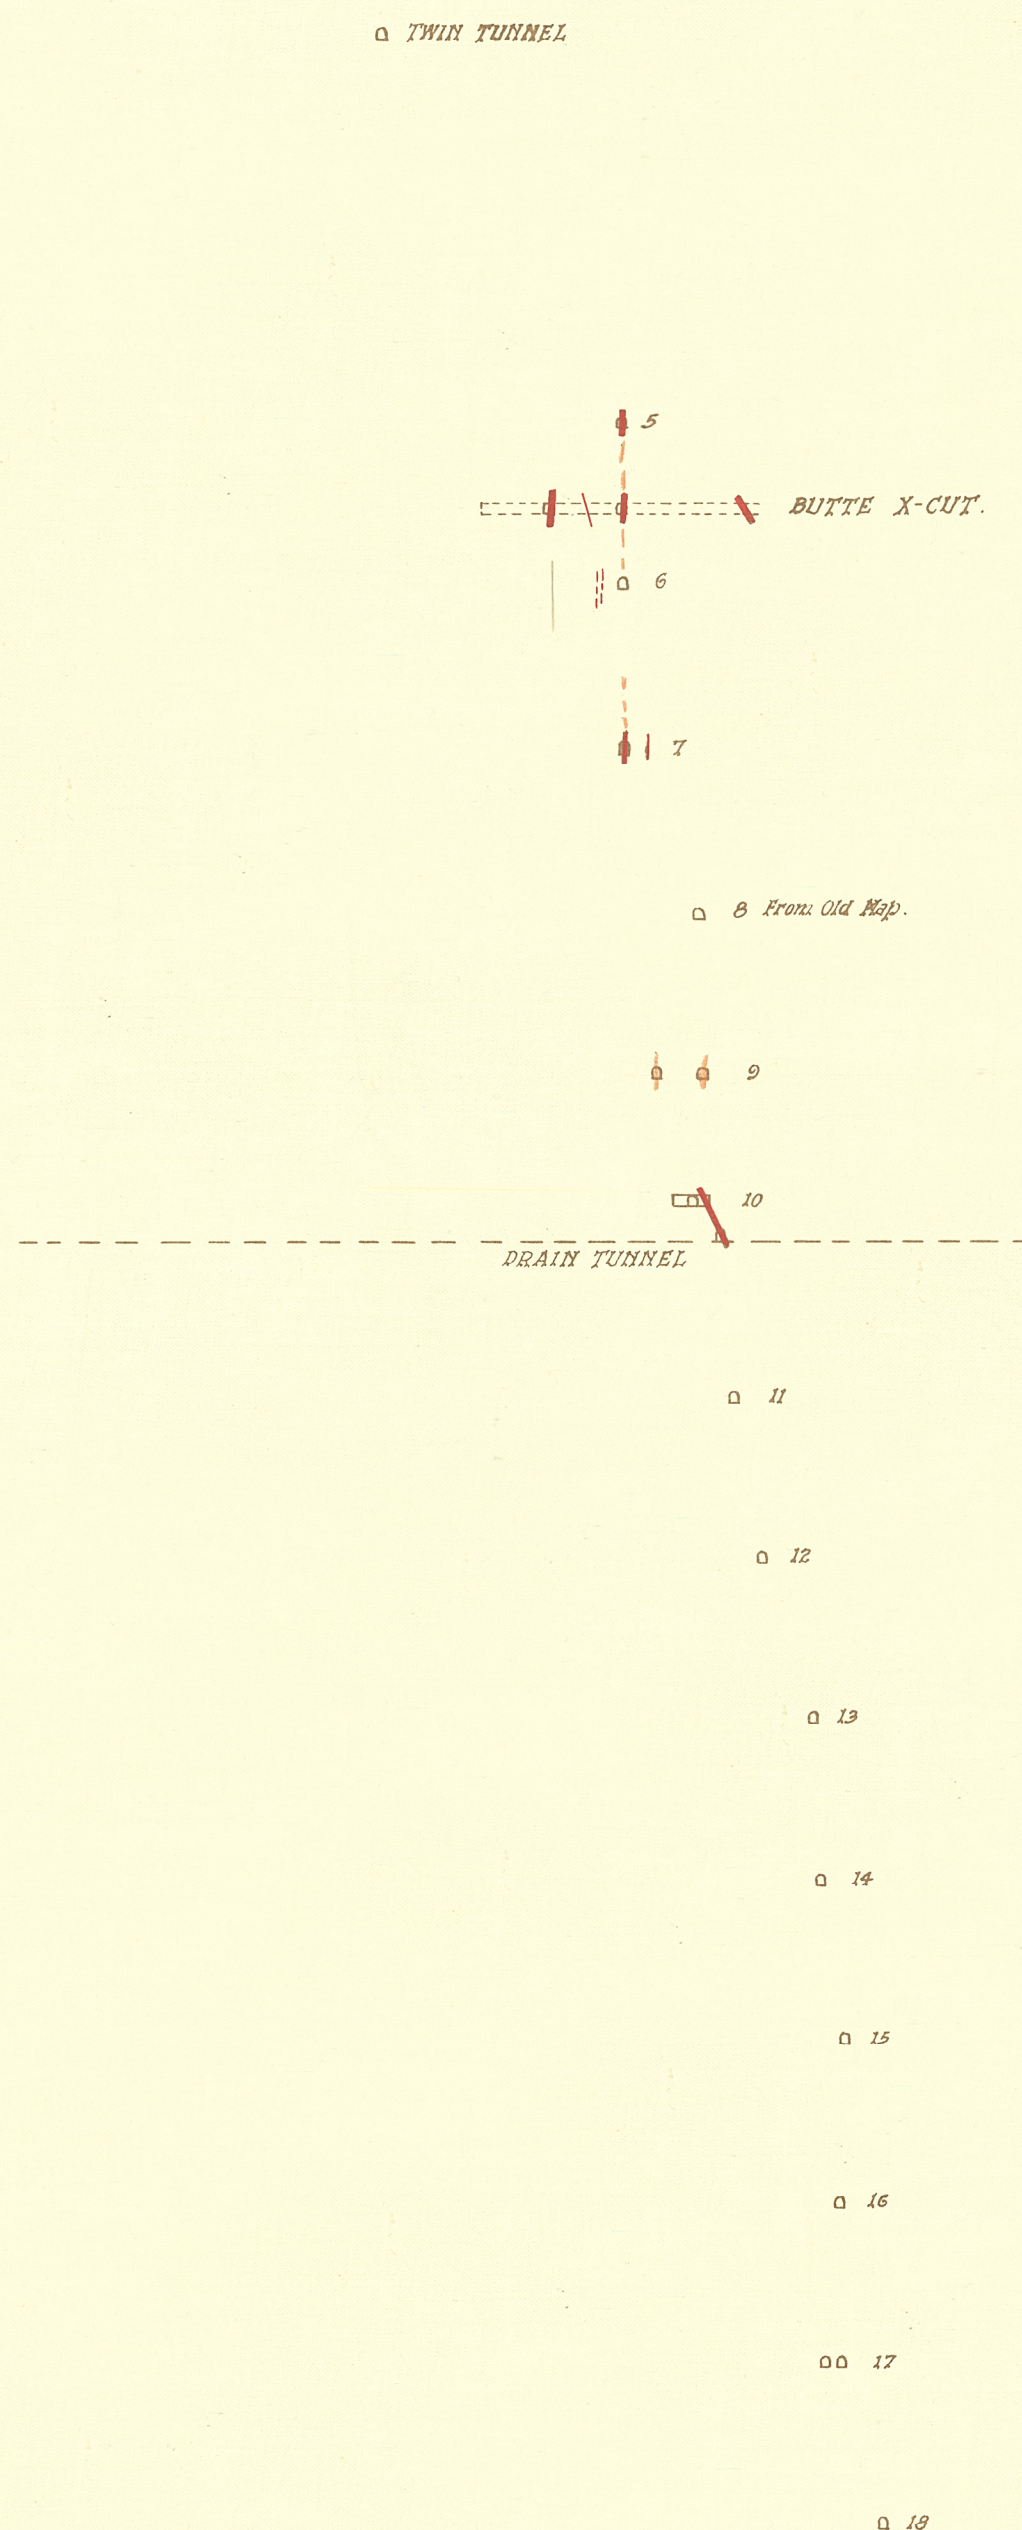

F-East

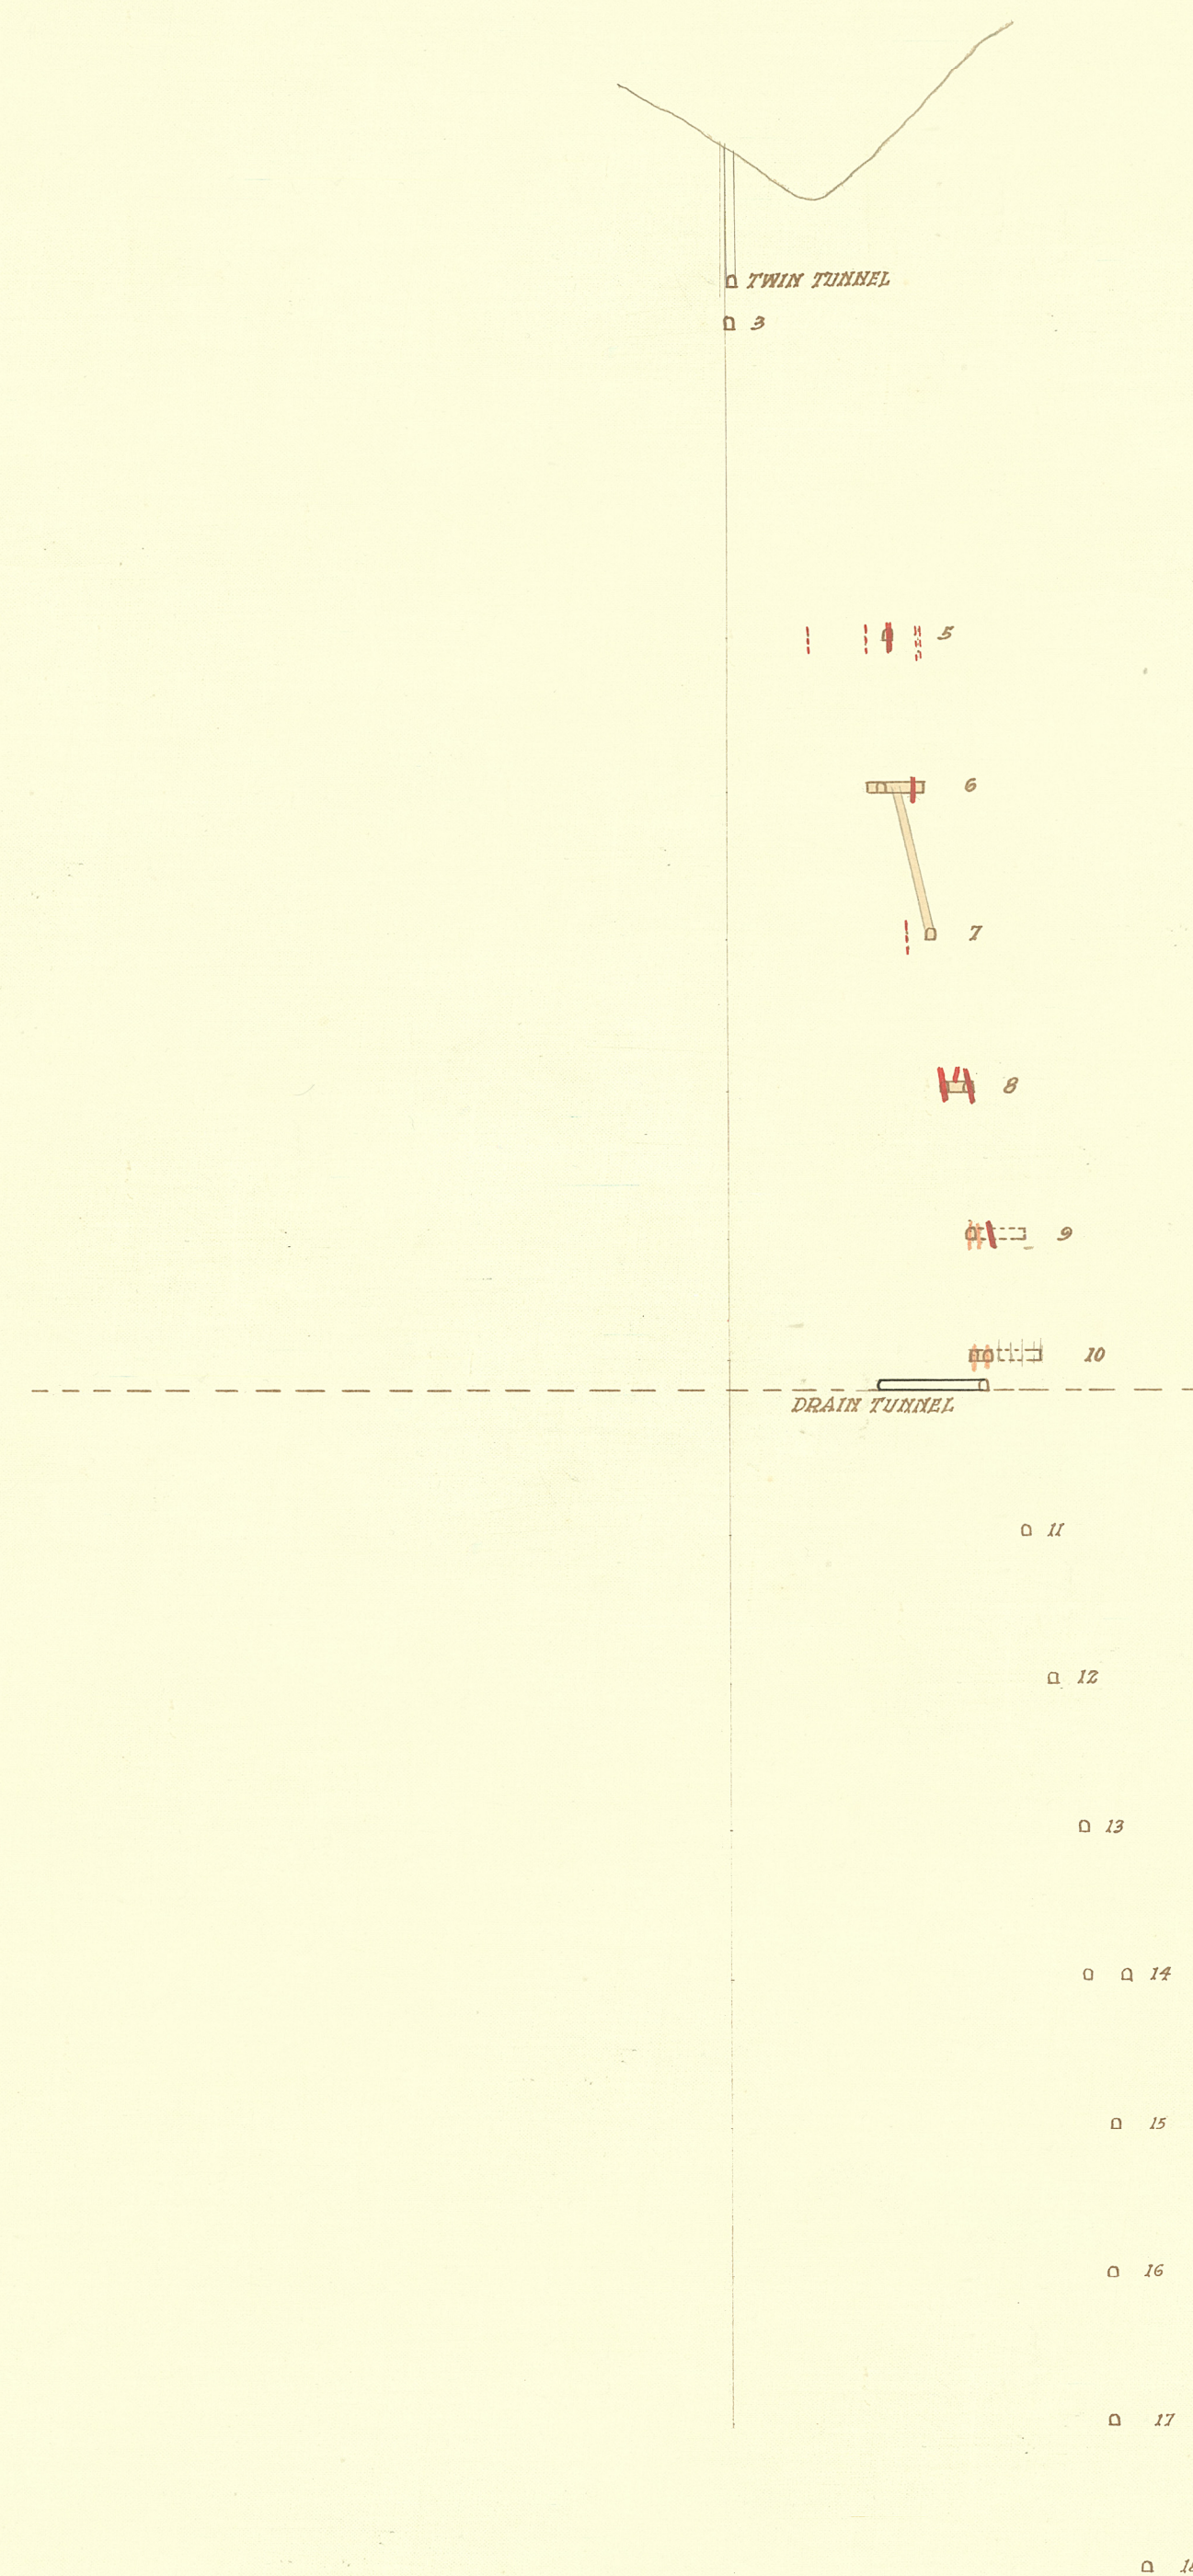

F-E