



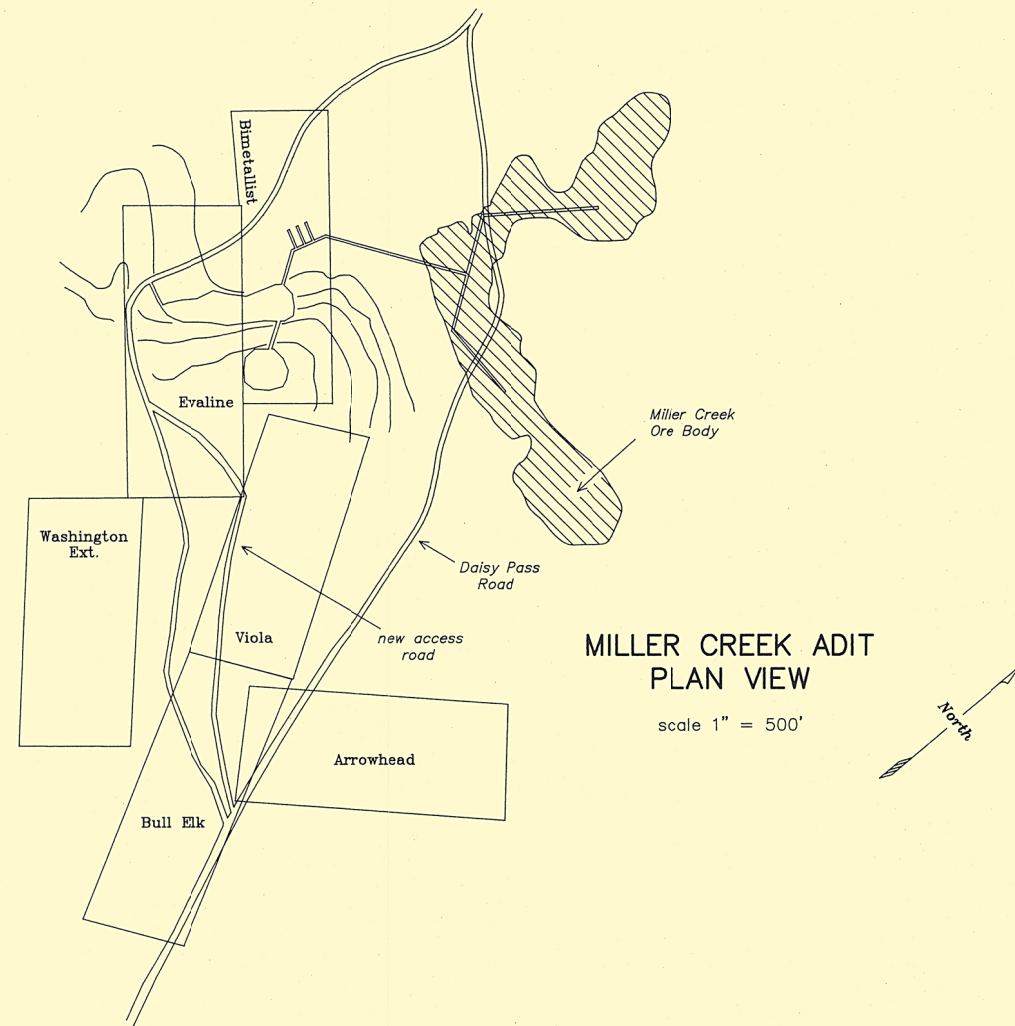


EXPLANATION	
INTBX	INTRUSION BRECCIA
Cs INTBX	INTRUSION BRECCIA WITH SNOWY RANGE BLOCKS
Cpi INTBX	INTRUSION BRECCIA WITH PILGRIM BLOCKS
Cp INTBX	INTRUSION BRECCIA WITH PARK BLOCKS
Cm INTBX	INTRUSION BRECCIA WITH MEAGER BLOCKS
Cw INTBX	INTRUSION BRECCIA WITH VOLSEY BLOCKS
CF INTBX	INTRUSION BRECCIA WITH FLATHEAD BLOCKS
PC INTBX	INTRUSION BRECCIA WITH PRECAMBRIAN BLOCKS
TI	TERTIARY INTRUSIVE
Cp	PARK SHALE
Cm	MEAGER LIMESTONE
Cw	VOLSEY SHALE
CF	FLATHEAD SANDSTONE
PC	PRECAMBRIAN BASEMENT

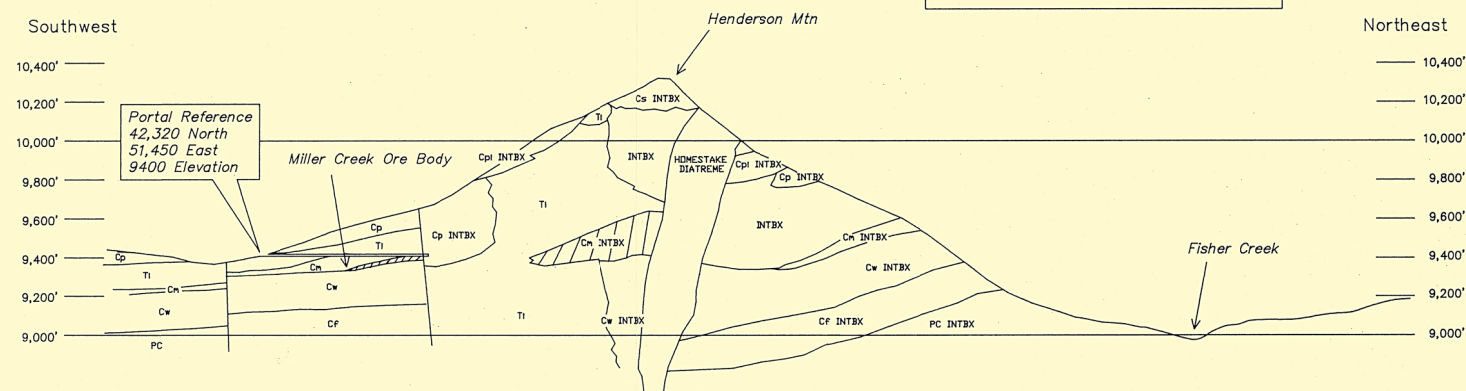

**MILLER CREEK ADIT
LONGITUDINAL SECTION**

scale 1" = 500'

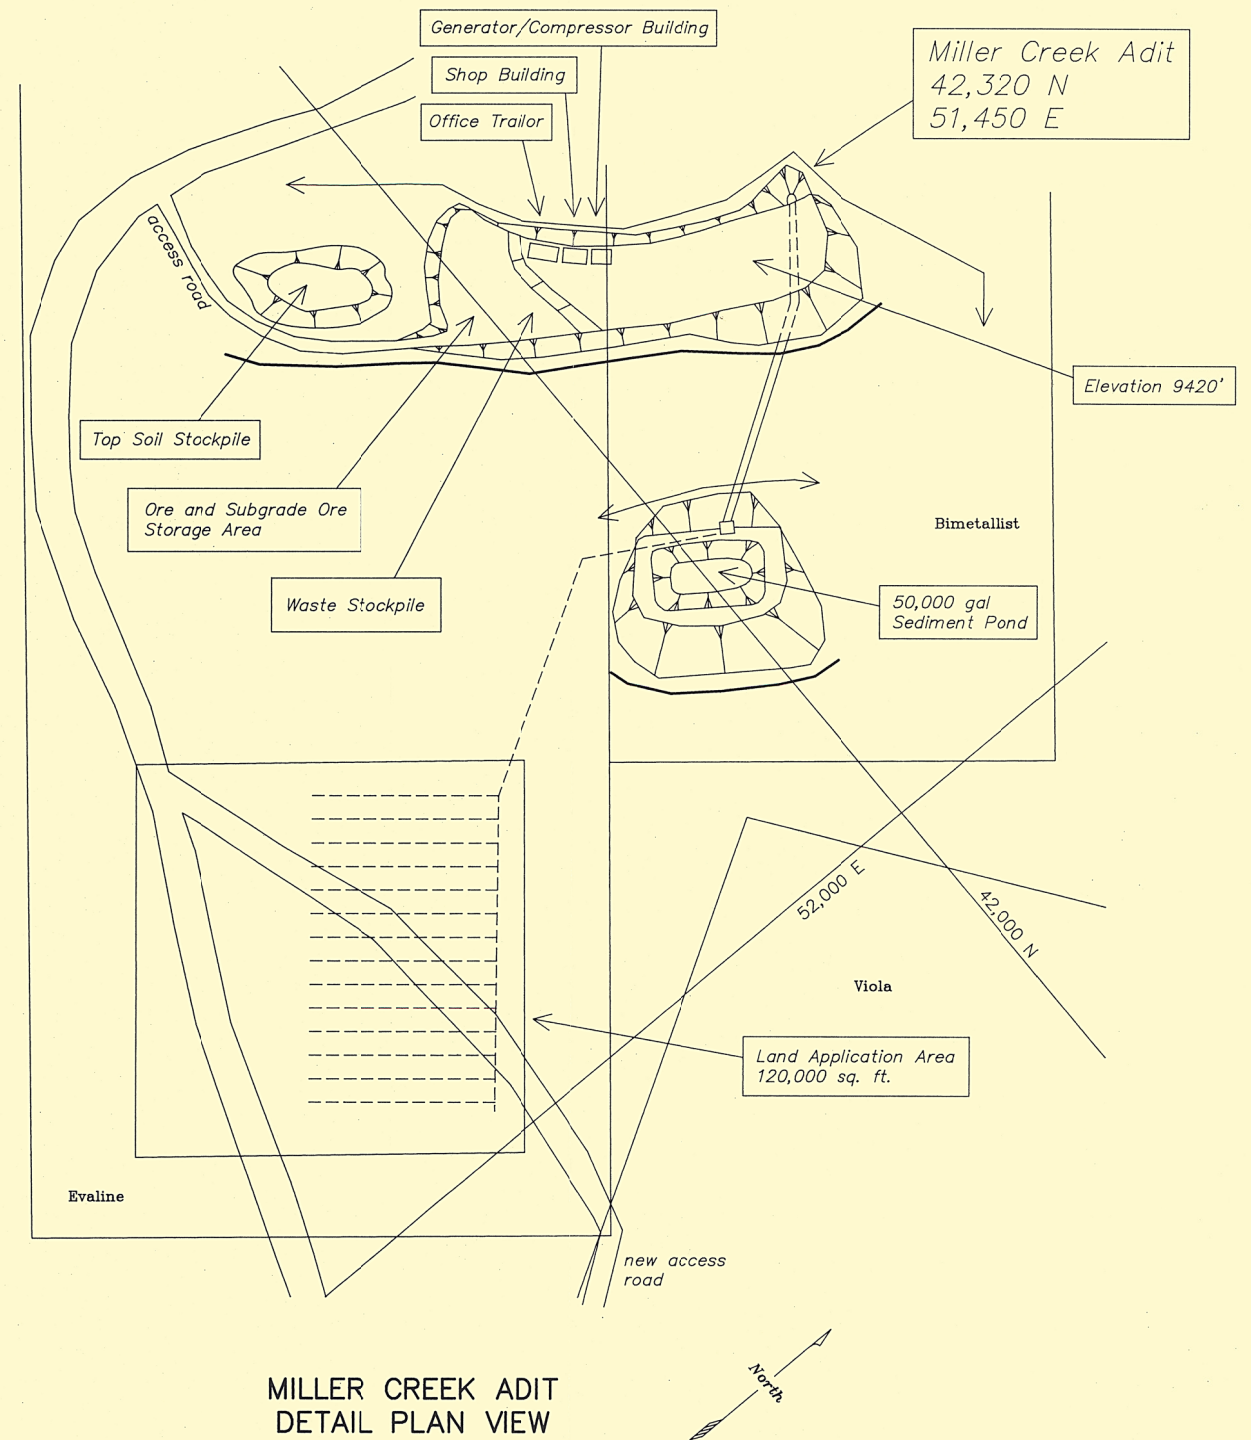

**MILLER CREEK ADIT
DETAIL PLAN VIEW**

scale 1" = 100'

Note: This drawing does not reflect
as built information from
construction drawing

CROWN BUTTE MINES INC.			
REVISED	MILLER CREEK EXPLORATION ADIT		
10/11/91			
FIGURE	LOCATION	PARK COUNTY, MT.	
2	DATA BY:	CBMI	DATE: 9/16/91
	DRAWN BY:	P.E.F.	FILE: MILLER.DWG