


This drawing and the design it covers are the property of BECHTEL. They are hereby loaned and on the borrower's express agreement that they will not be reproduced, copied, loaned, exhibited, or used in any way without written consent given by the lender to the borrower.

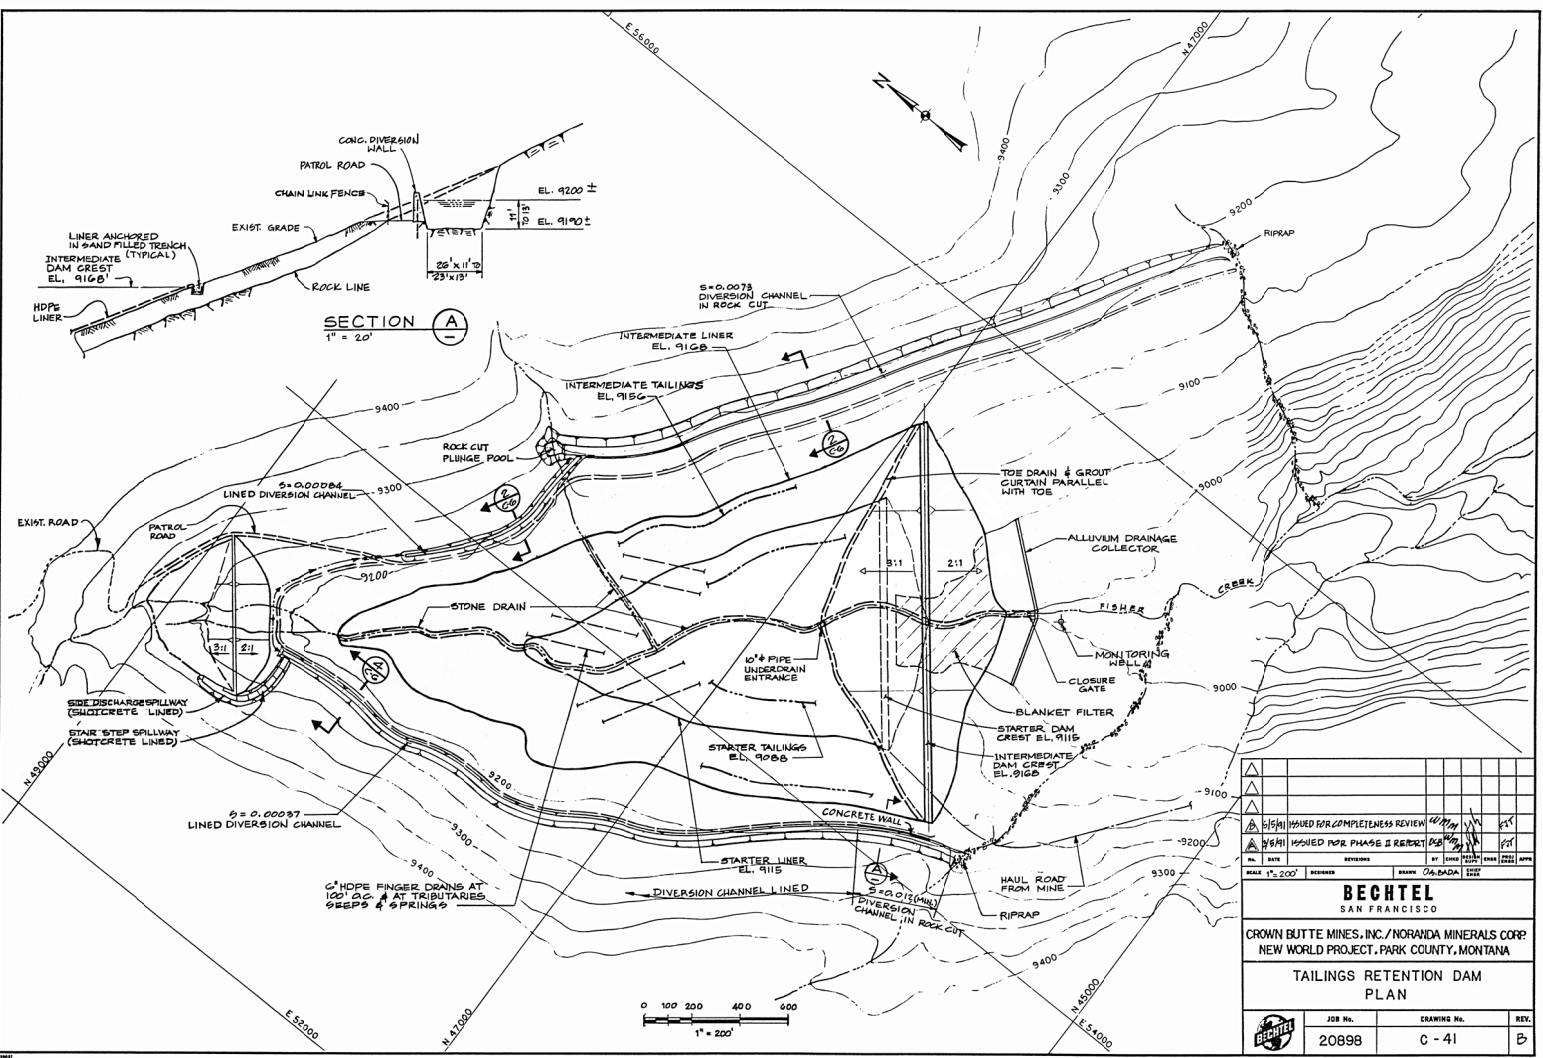

REVISIONS		DATE		BY		CHECKED		APPROVED	

SCALE 1" = 200'

DESIGNED BY: [Signature] CHECKED BY: [Signature] APPROVED BY: [Signature]

BECHTEL
SAN FRANCISCO

CROWN BUTTE MINES, INC./NORANDA MINERALS CORP.
NEW WORLD PROJECT, PARK COUNTY, MONTANA

**TAILINGS RETENTION DAM
PLAN**

JOB No.	DRAWING No.	REV.

